


Last revised on : 2/26/2013

SHEETS  
JOB NO.  
SR

8.1-A2-2

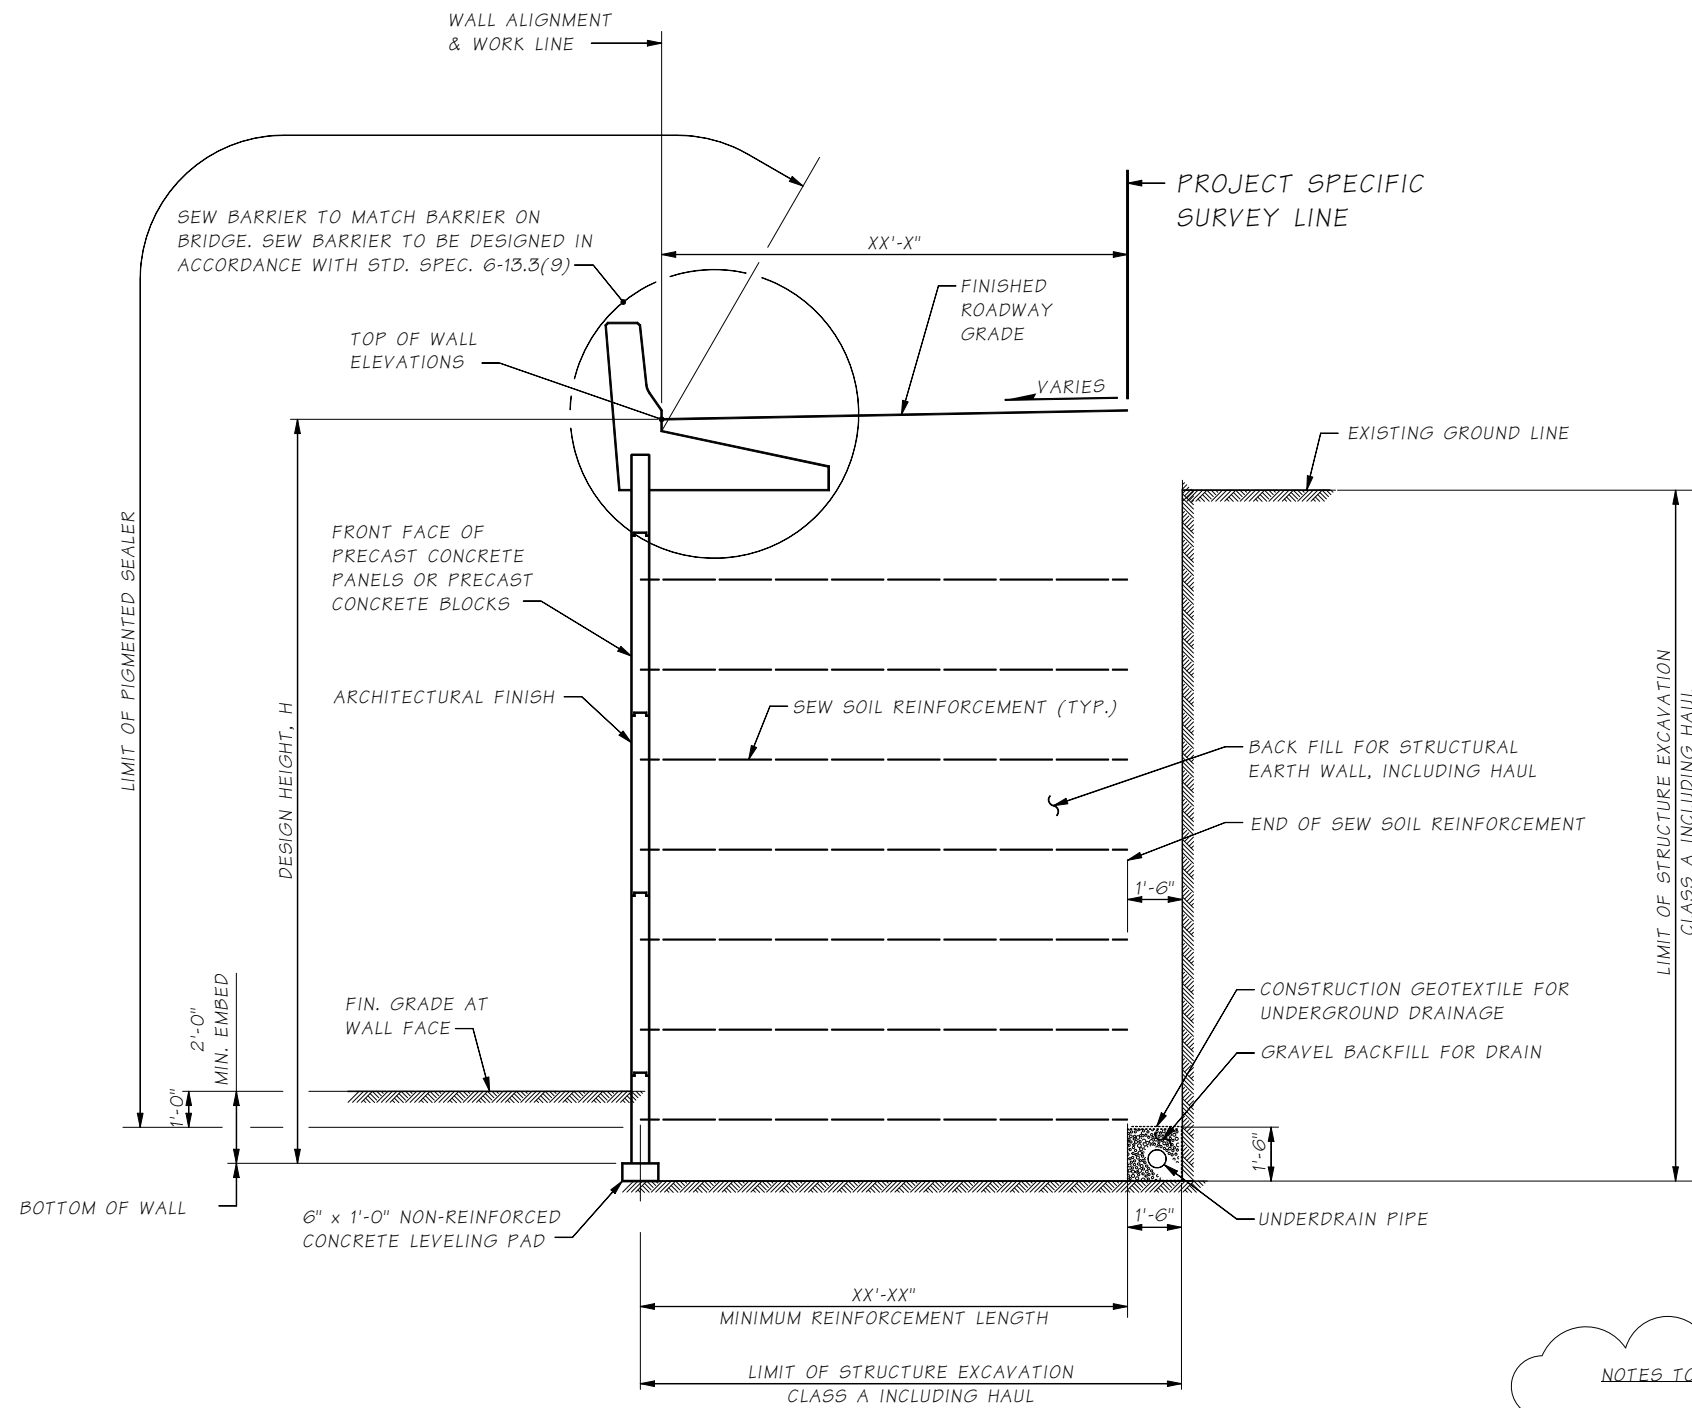

TYPICAL CROSS SECTION

**NOTES TO DESIGNER:**

1. Specify type of architectural finish.
2. Specify type of wall facing.  
(concrete panels or concrete blocks)
3. Minimum reinforcement length shall be as specified in the geotechnical recommendations and STD. SPEC. 6-13.3(2)A.
4. Minimum wall embedment as shown on this sheet is to be verified with the geotechnical recommendations.

|                       |  |          |    |            |       |                    |           |              |
|-----------------------|--|----------|----|------------|-------|--------------------|-----------|--------------|
| Bridge Design Engr.   | \\Wsdot.loc\hq\Group\BDO\CADProjects\STANDARDS\Walls\MSE SECTION.MAN |          |    |            |       |                    |           |              |
| Supervisor            |  |          |    | REGION NO. | STATE | FED. AID PROJ. NO. | SHEET NO. | TOTAL SHEETS |
| Designed By           |  |          |    | 10         | WASH. |                    |           |              |
| Checked By            |  |          |    | JOB NUMBER |       |                    |           |              |
| Detailed By           |  |          |    |            |       |                    |           |              |
| Bridge Projects Engr. |  |          |    |            |       |                    |           |              |
| Prelim. Plan By       |  |          |    |            |       |                    |           |              |
| Architect/Specialist  | DATE   | REVISION | BY | APP'D      |       |                    |           |              |

**BRIDGE AND STRUCTURES OFFICE**



SEW WALL SECTION

BRIDGE SHEET NO.  
SHEET  
OF  
SHEETS