


DRAWN BY: FERN LIDDELL

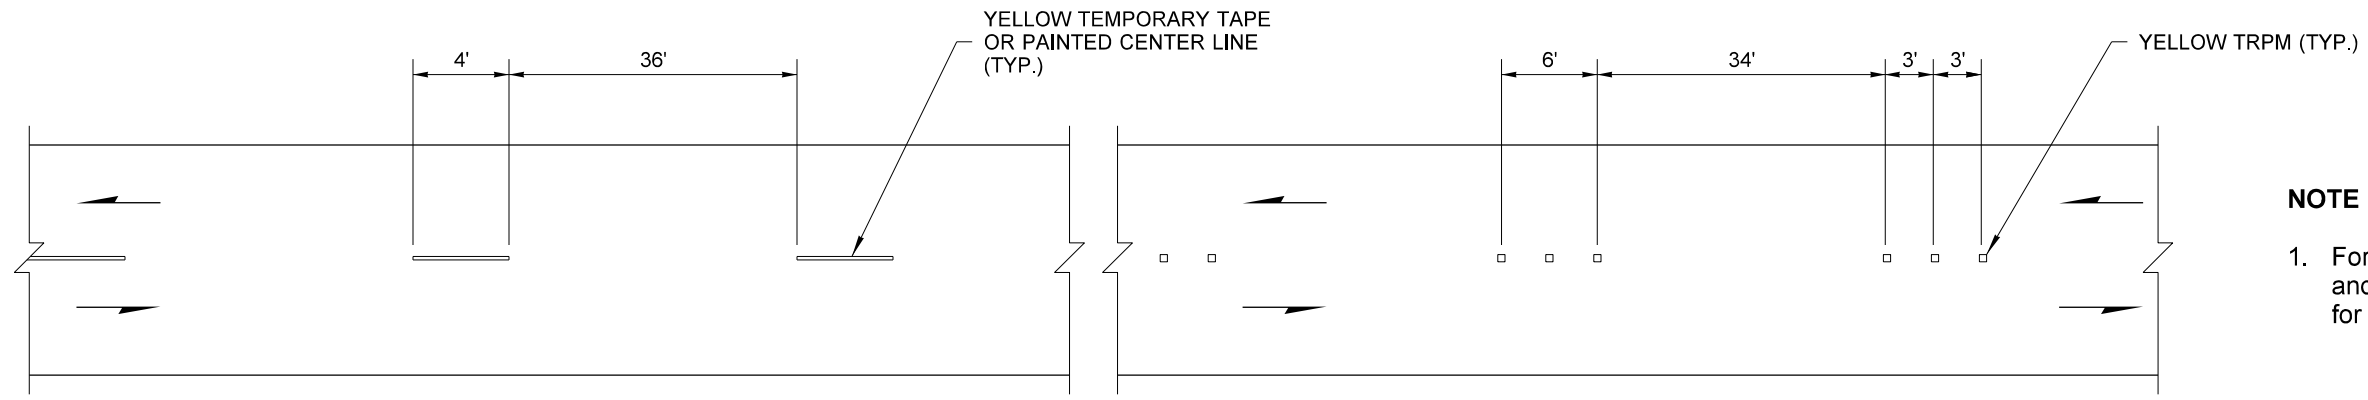


HOT MIX ASPHALT PAVEMENT

BITUMINOUS SURFACE TREATMENT

TWO-LANE ROADWAY

NOTE


- 1. For Hot Mix Asphalt Paving projects ~ "DO NOT PASS" and "PASS WITH CARE" signs shall be included for passing zones.

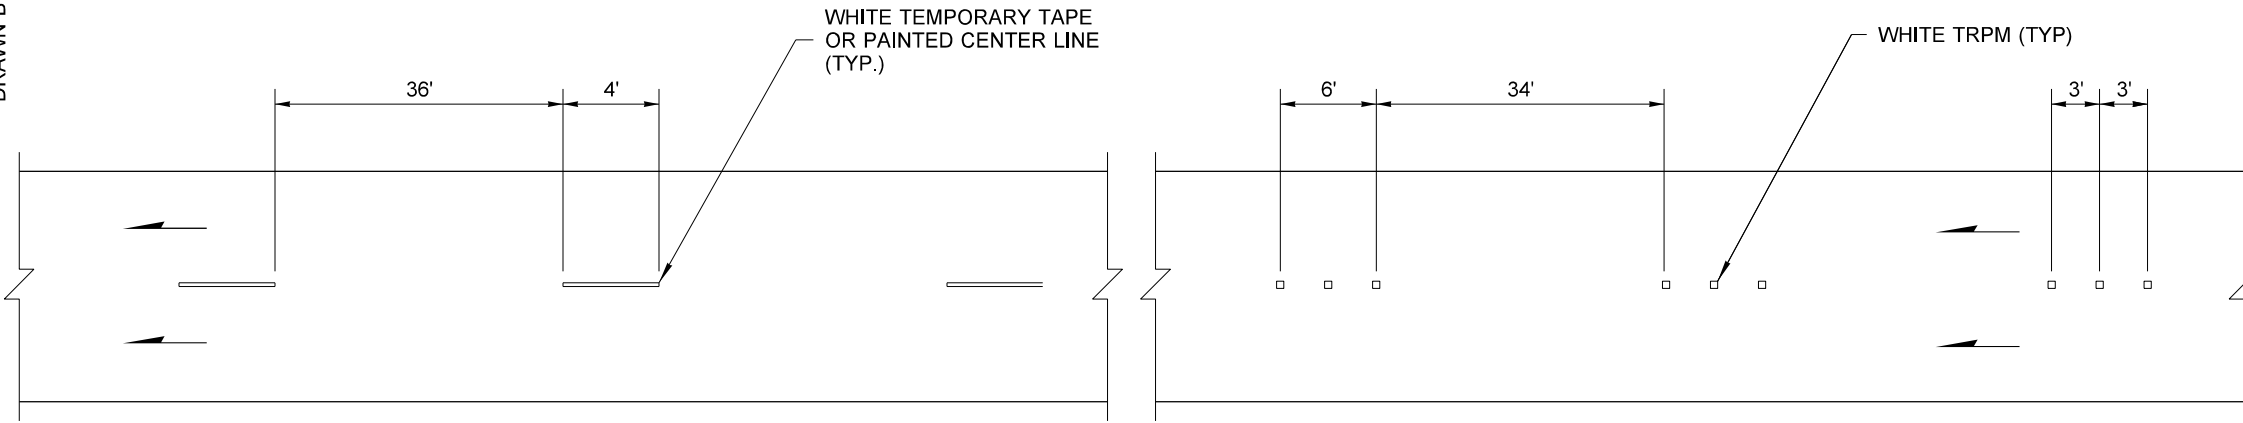

HOT MIX ASPHALT PAVEMENT

BITUMINOUS SURFACE TREATMENT


ONE-WAY TWO-LANE ROADWAY

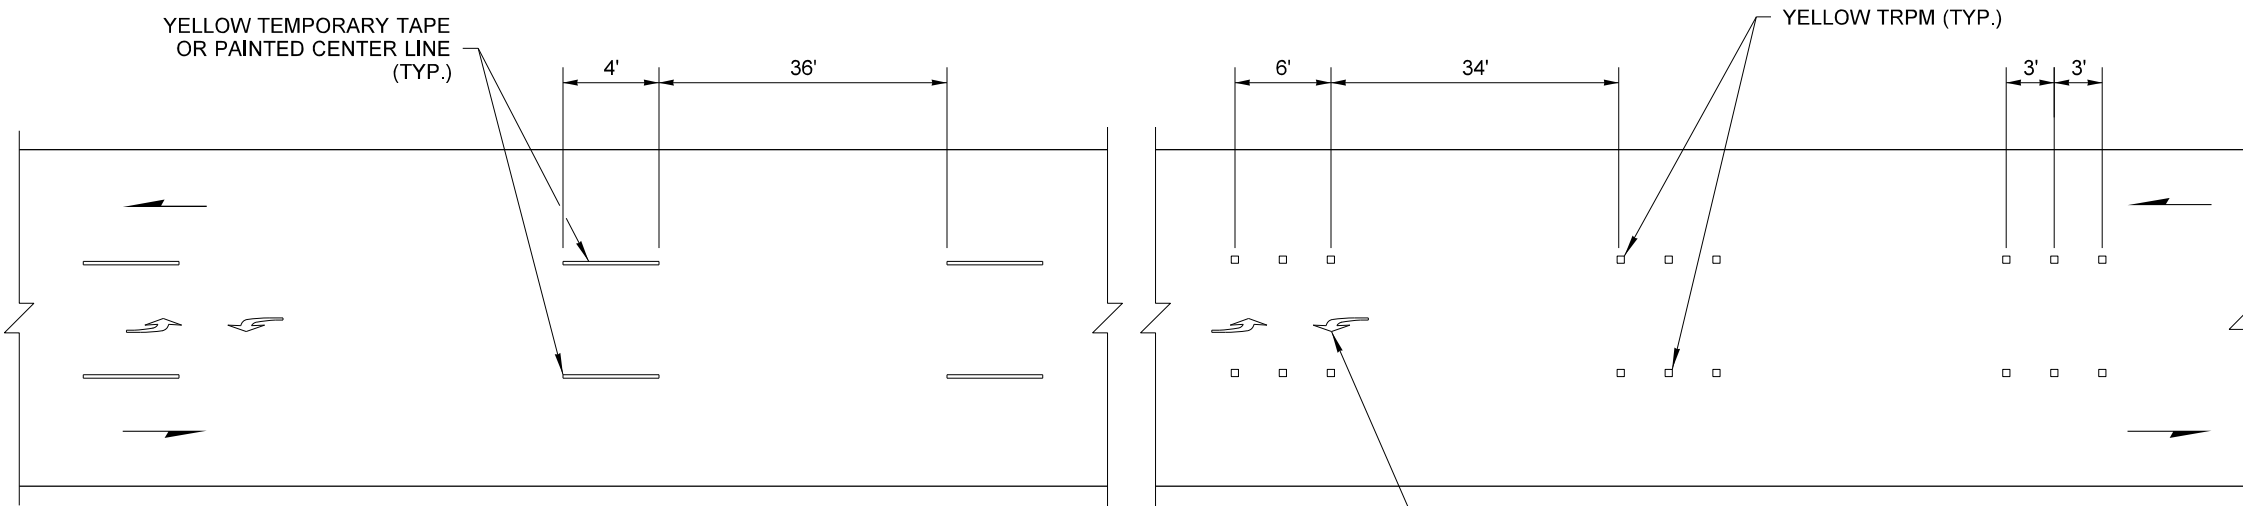

HOT MIX ASPHALT PAVEMENT

BITUMINOUS SURFACE TREATMENT

TWO-WAY TWO-LANE LEFT TURN ROADWAY

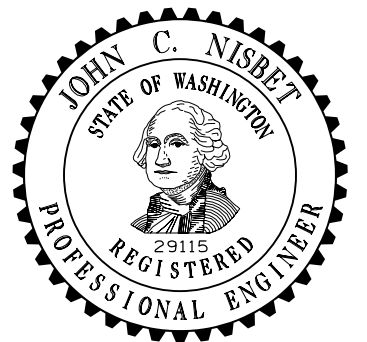

TEMPORARY PAVEMENT MARKING ~ SHORT DURATION STANDARD PLAN K-70.20-01

SHEET 1 OF 1 SHEET

APPROVED FOR PUBLICATION

STATE DESIGN ENGINEER
 Washington State Department of Transportation