



ELEVATION
SINGLE SPAN BRIDGE

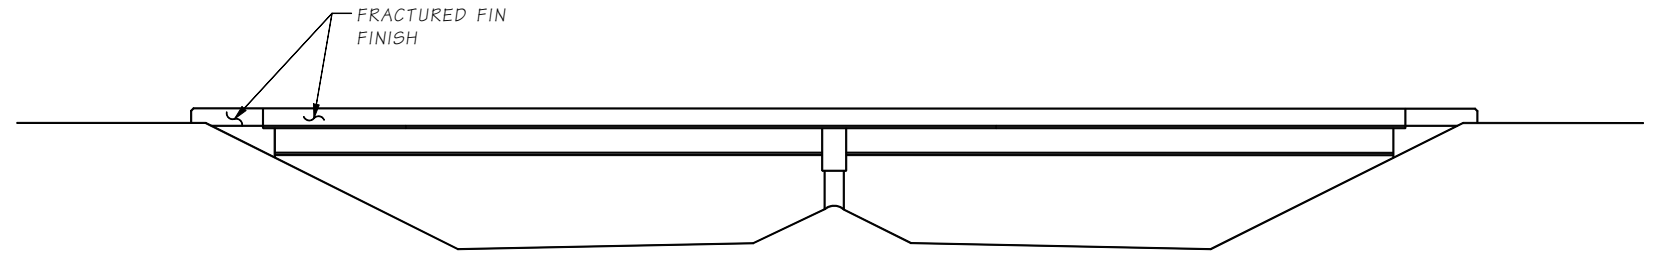

ELEVATION
TWO SPAN BRIDGE

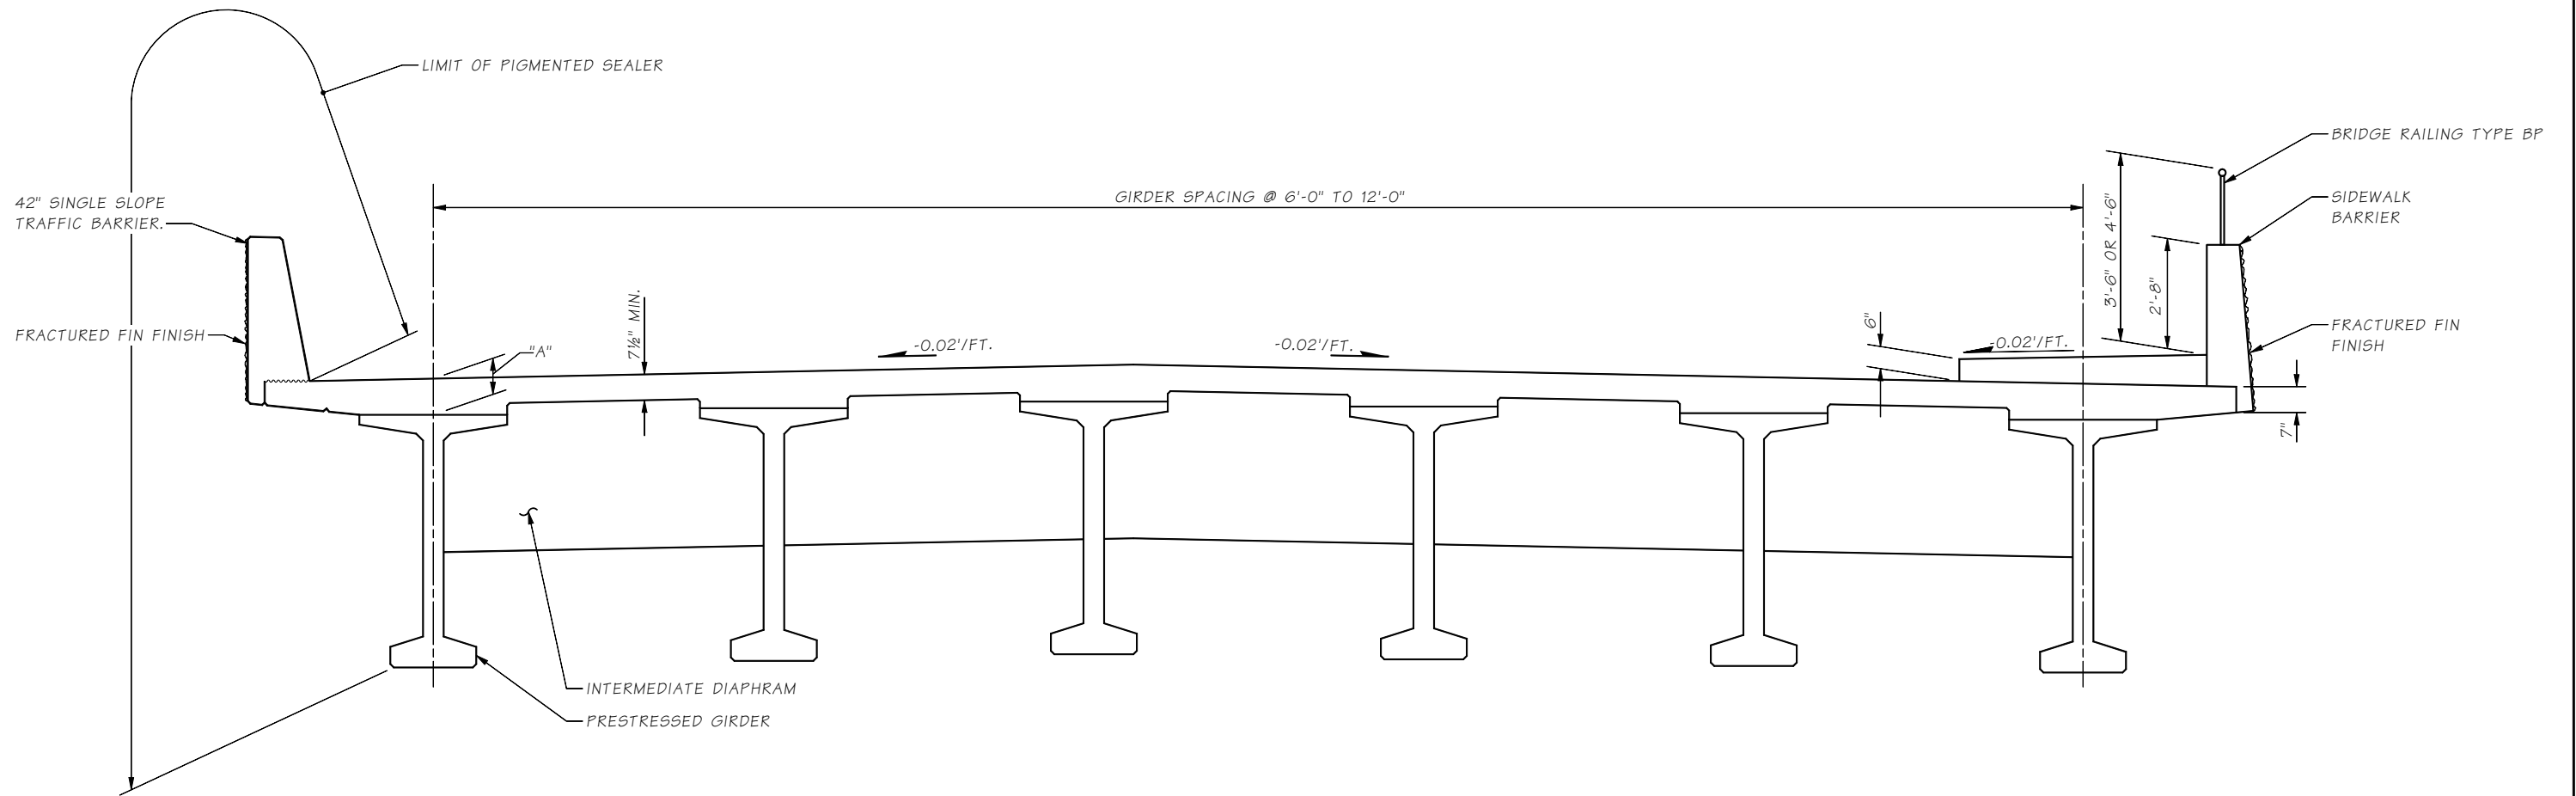

STANDARD SUPERSTRUCTURE ELEMENTS

LAST REVISED: 09/03/2015

SHEET

JOB NO.

SR

2.7-A1-1

Bridge Design Engr.	M:\BRIDGELIB\BDM\Chapter 2>window files\S27A11.wnd	STATE	FED. AID PROJ. NO.	SHEET NO.	TOTAL SHEETS
Supervisor		10	WASH.		
Designed By		JOB NUMBER			
Checked By					
Detailed By					
Bridge Projects Engr.					
Prelim. Plan By					
Architect/Specialist	DATE	REVISION	BY	APP'D	

BRIDGE AND STRUCTURES OFFICE



BRIDGE SHEET NO.
SHEET
OF
SHEETS