




PLAN

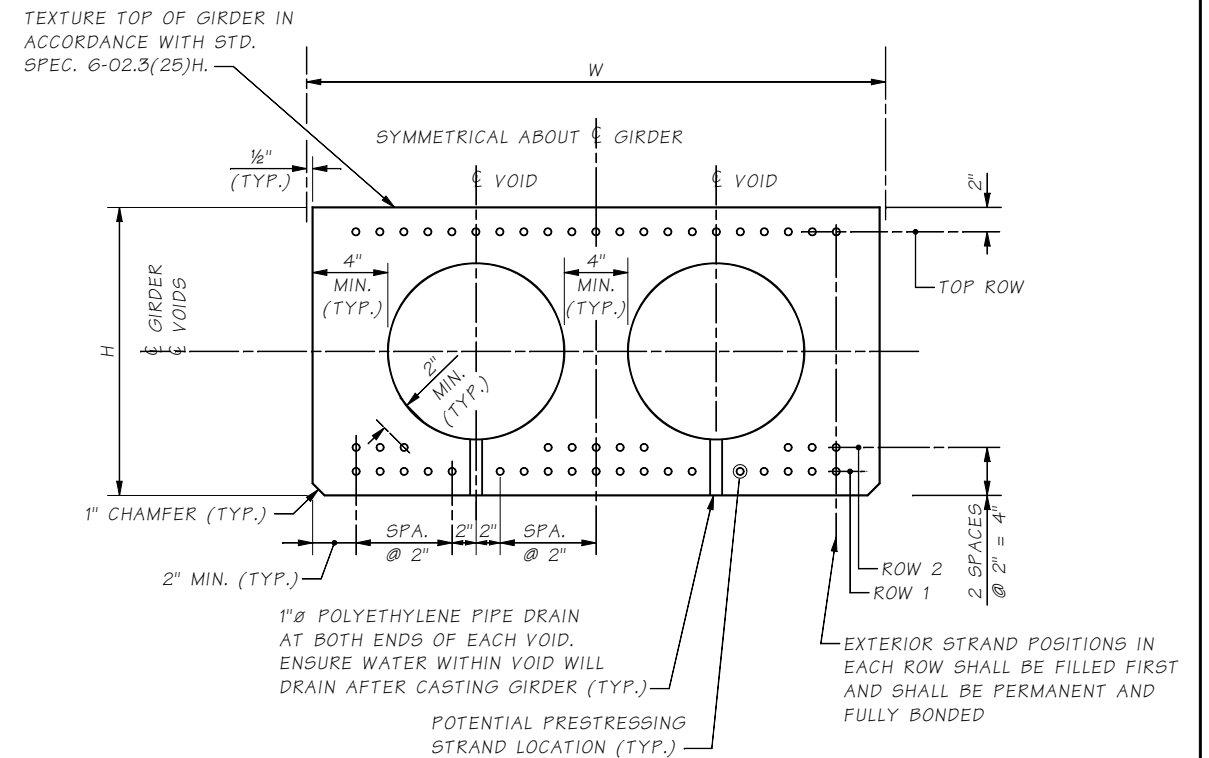


TYPICAL GIRDER SECTION

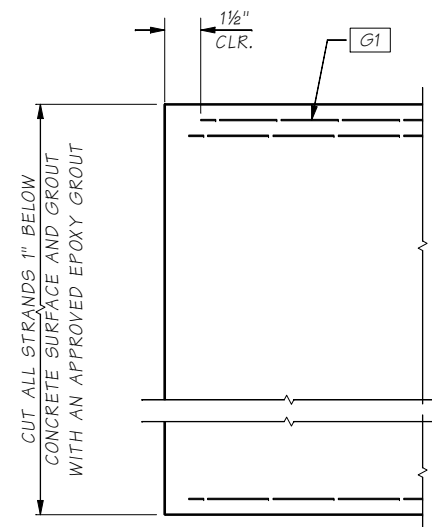

END TYPE B

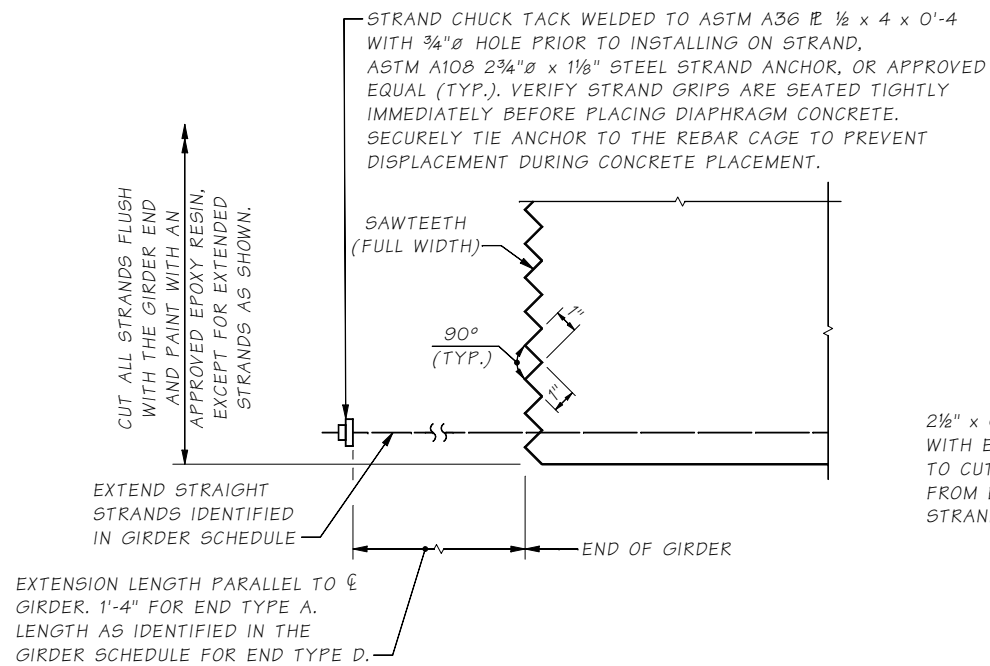

END TYPES A AND D

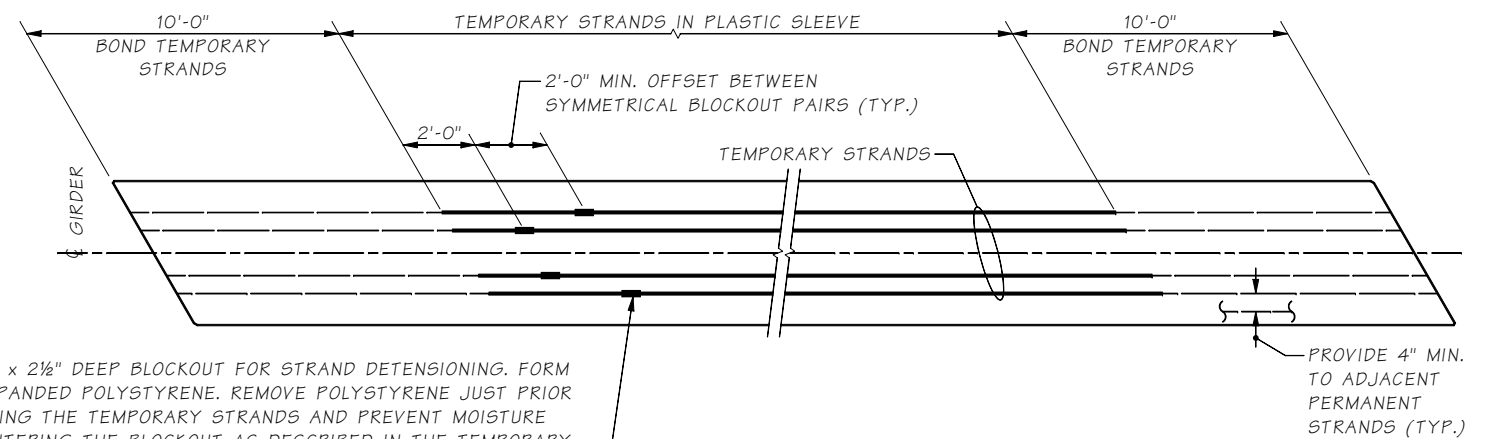

PLAN
TEMPORARY STRANDS

TEMPORARY STRAND NOTES

1. SEE GIRDER SCHEDULE FOR REQUIRED NUMBER OF TEMPORARY STRANDS. TEMPORARY STRANDS SHALL BE PLACED IN THE TOP ROW.
2. FOR GIRDERS ERECTED ON A LONGITUDINAL GRADE, STRAND DETENSIONING BLOCKOUTS SHALL BE PLACED AT THE LOW END OF THE GIRDER.
3. SEE "TEMPORARY STRAND CUTTING SEQUENCE" ON CONSTRUCTION SEQUENCE SHEET FOR TEMPORARY STRAND DETENSIONING PROCEDURE.

Bridge Design Engr.		M:\STANDARDS\Girders\Flat Slab\SLAB 2 OF 4.MAN									
Supervisor						REGION NO.	STATE	FED. AID PROJ. NO.	SHEET NO.	TOTAL SHEETS	
Designed By						10	WASH.				
Checked By						JOB NUMBER					
Detailed By											
Bridge Projects Engr.											
Prelim. Plan By											
Architect/Specialist	DATE	REVISION			BY	APP'D					

Fri Jun 10 14:38:56 2016

BRIDGE
AND
STRUCTURES
OFFICE



**Washington State
Department of Transportation**

STANDARD PRESTRESSED CONCRETE GIRDERS

SLAB GIRDER
DETAILS 2 OF 3

EDGE
EET
O.

EET

OF

ETS