


LAST REVISED: 3/7/18

SHEET

SR JOB NO. 8.1-A7-2

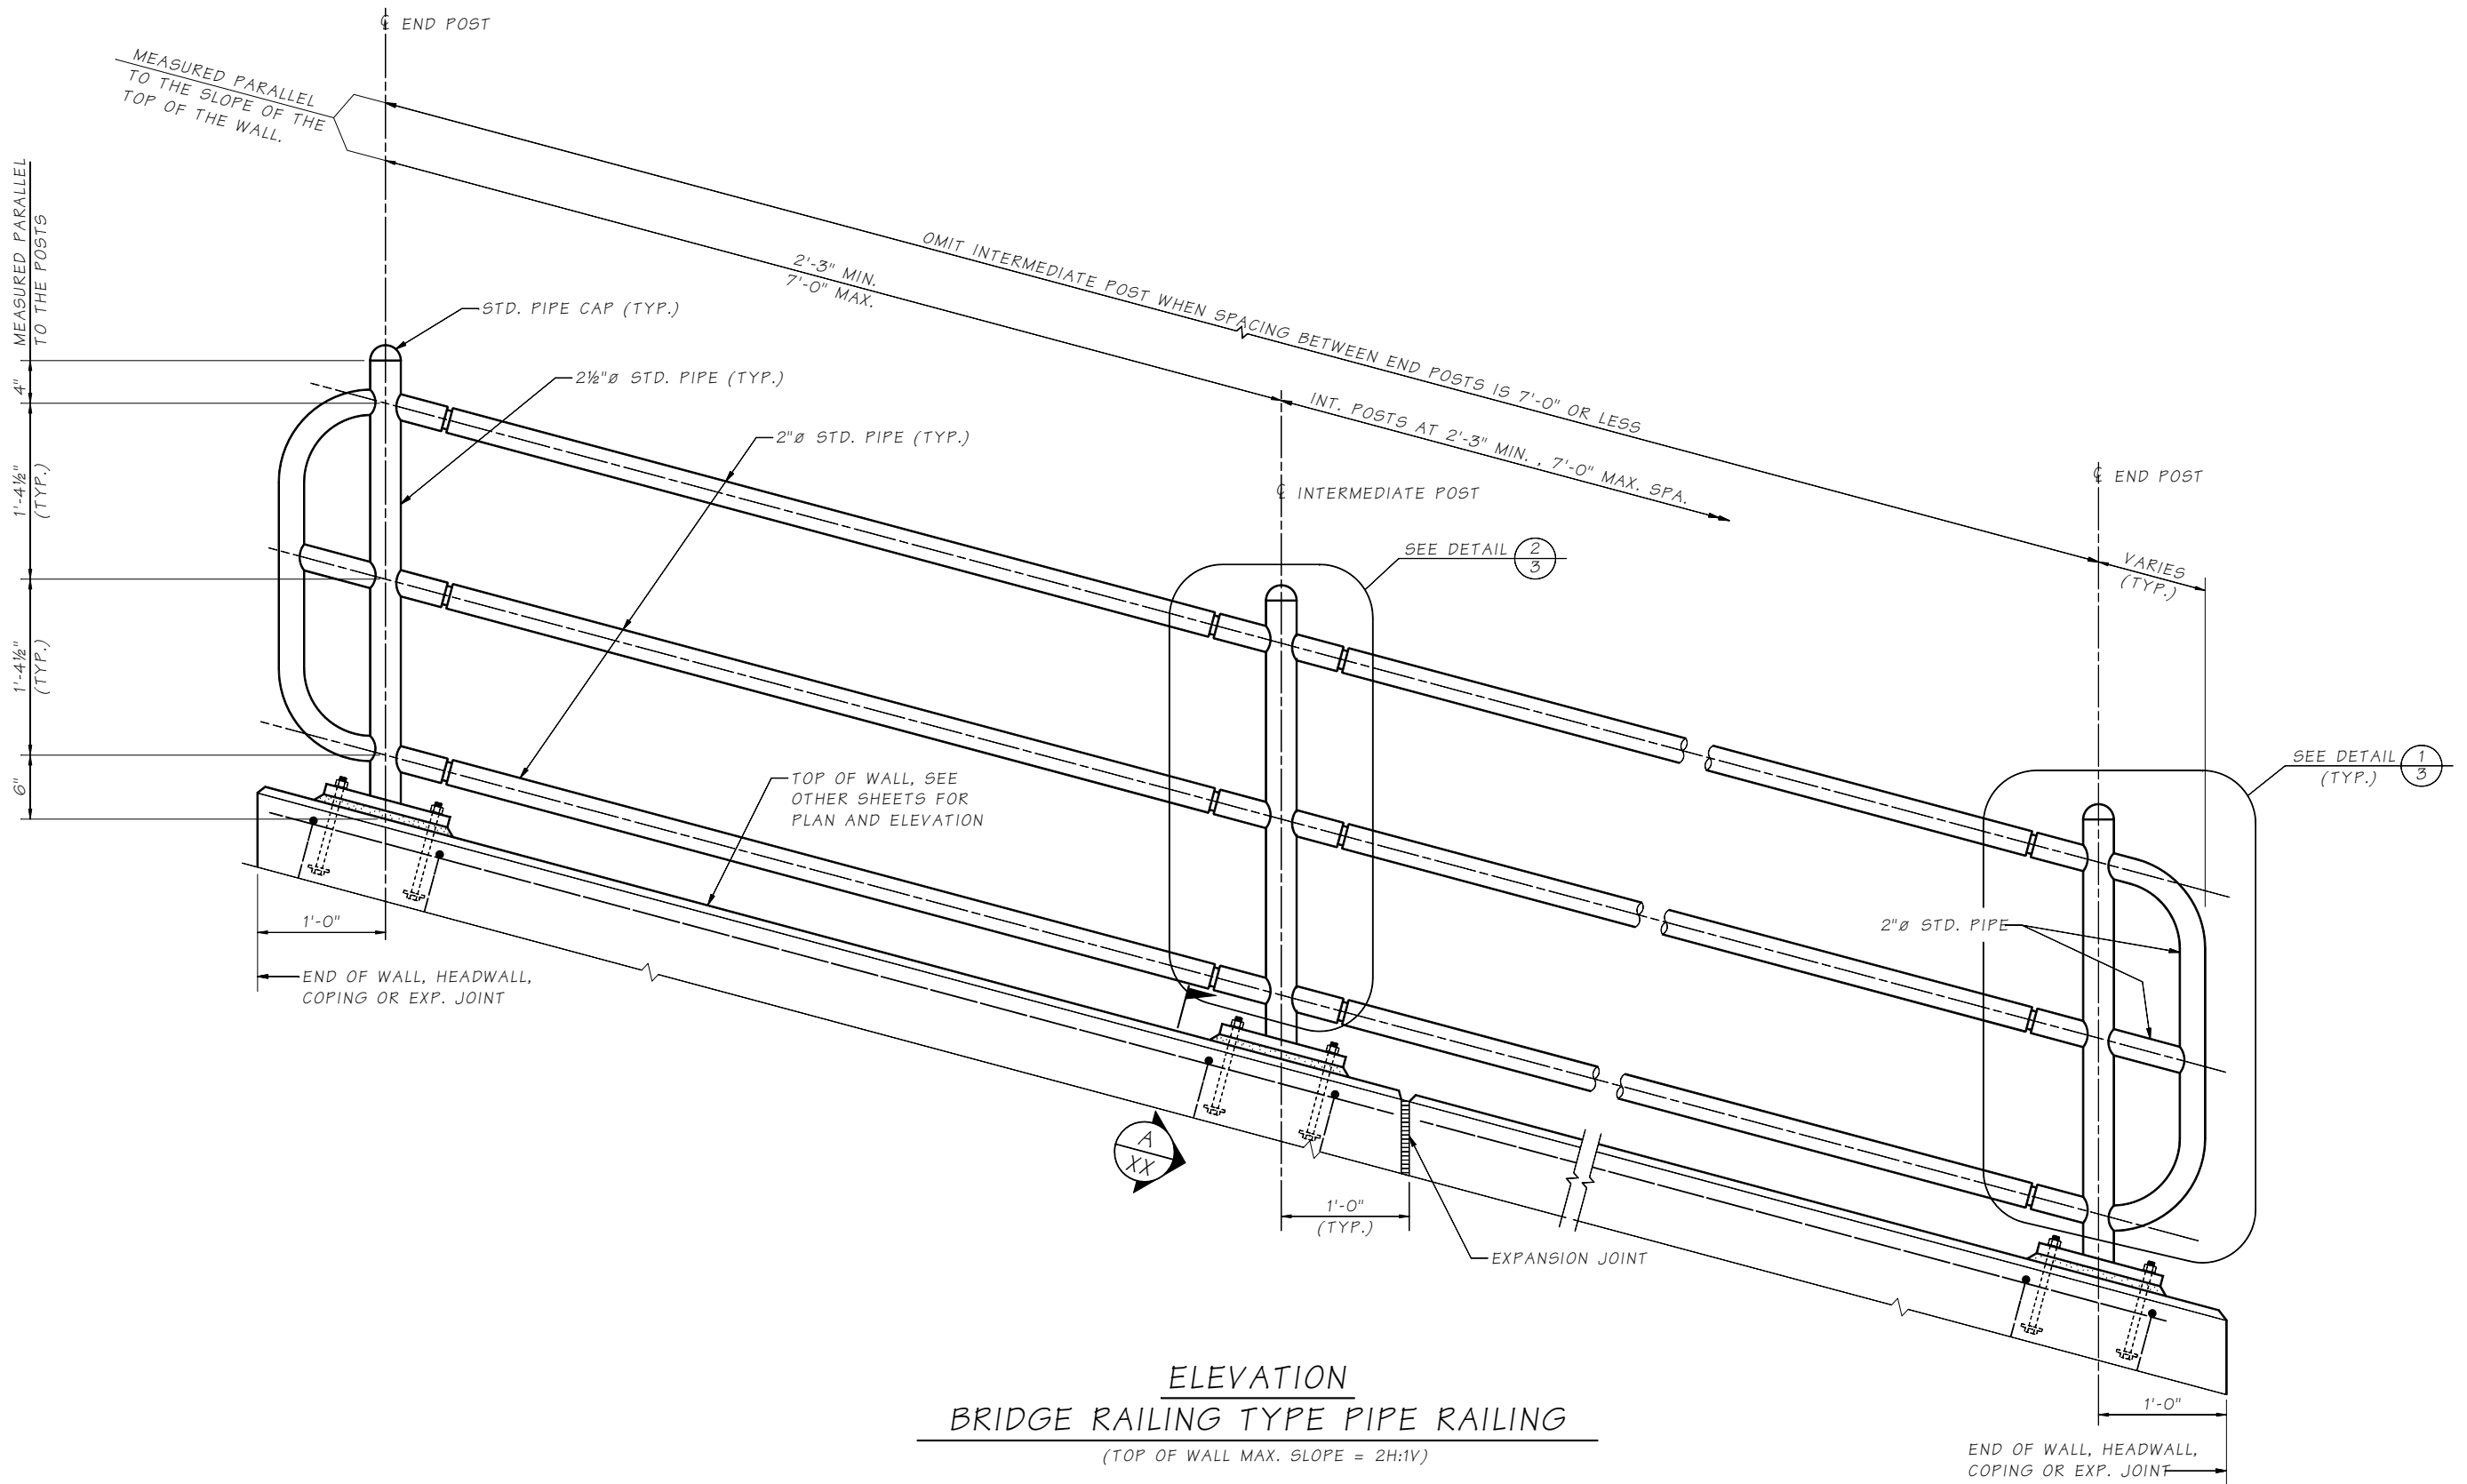

**ELEVATION**  
**BRIDGE RAILING TYPE PIPE RAILING**  
 (TOP OF WALL MAX. SLOPE = 2H:1V)

Bridge Design Engr.	M:\STANDARDS\Wall\PIPE RAILING\8.1-A7-2_PIPE RAILING DETAILS 2 of 3.MAN						
Supervisor			REGION NO.	STATE	FED. AID PROJ. NO.	SHEET NO.	TOTAL SHEETS
Designed By			10	WASH.			
Checked By			JOB NUMBER				
Detailed By							
Bridge Projects Engr.							
Prelim. Plan By							
Architect/Specialist	DATE	REVISION	BY	APPD			

BRIDGE AND STRUCTURES OFFICE



BRIDGE RAILING TYPE PIPE RAILING  
 DETAILS 2 OF 3

BRIDGE SHEET NO.  
 SHEET  
 OF  
 SHEETS