


LAST REVISED: 11/29/16


SHEET

JOB NO.

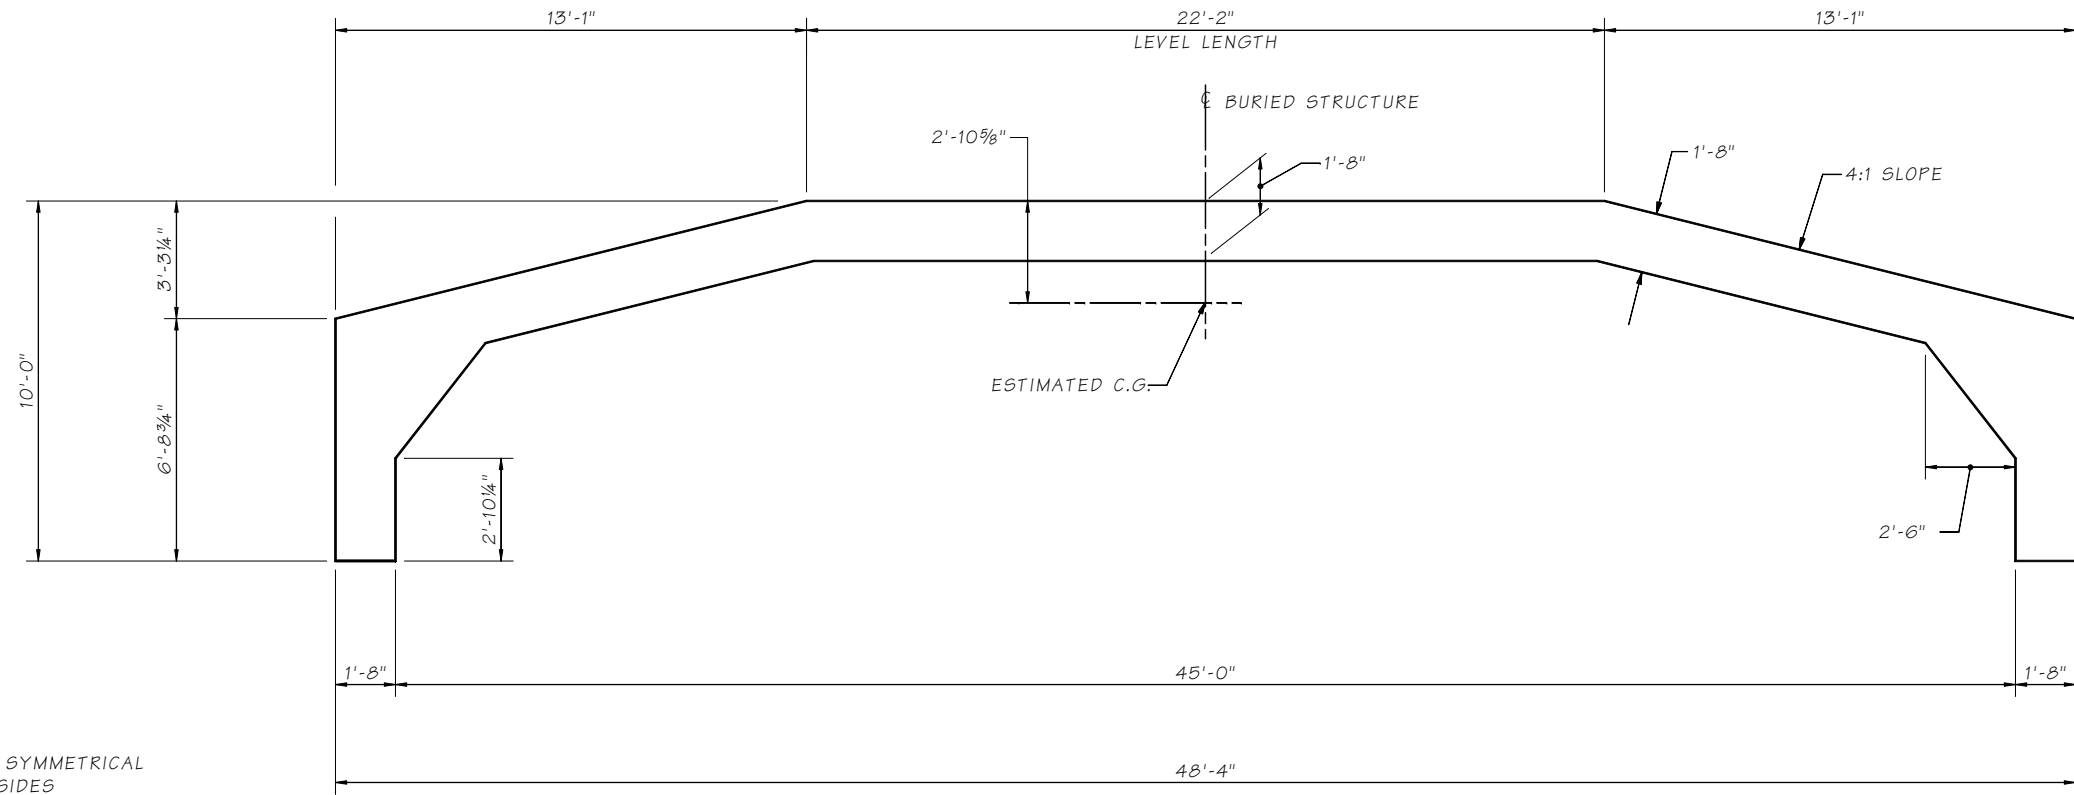

NOTE:
ALL DIMENSIONS ARE SYMMETRICAL
ON LEFT AND RIGHT SIDES

VC45

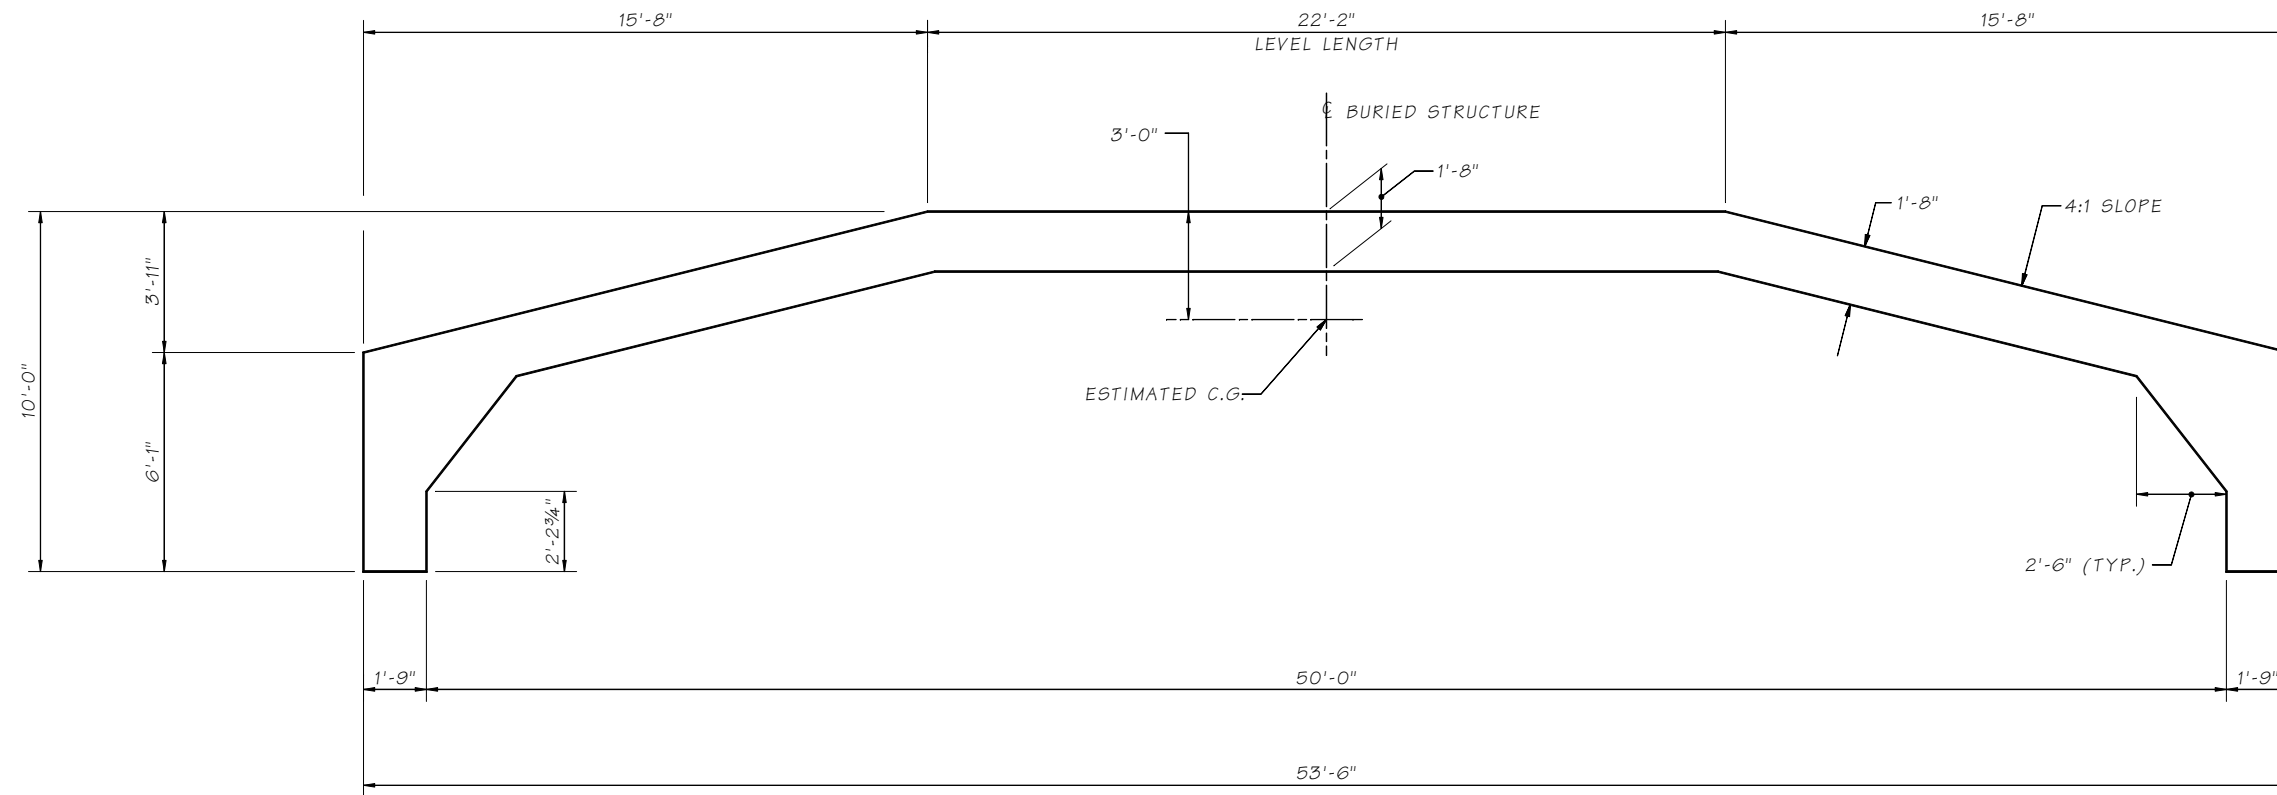

VC50

Bridge Design Engr.	M:\STANDARDS\Buried Structures\3-SIDED PRECAST CULVERT\8.3.2-A4 VC45-VC50.MAN						
Supervisor							
Designed By							
Checked By							
Detailed By							
Bridge Projects Engr.							
Prelim. Plan By							
Architect/Specialist							
DATE	REVISION	BY	APPD	REGION NO.	STATE	FED. AID PROJ. NO.	SHEET NO.
				10	WASH.		TOTAL SHEETS
				JOB NUMBER			

BRIDGE
AND
STRUCTURES
OFFICE



3-SIDED PRECAST CULVERT
SERIES VC45 - VC50

BRIDGE SHEET NO.
SHEET
OF
SHEETS

8.3.2-A4