




PLAN

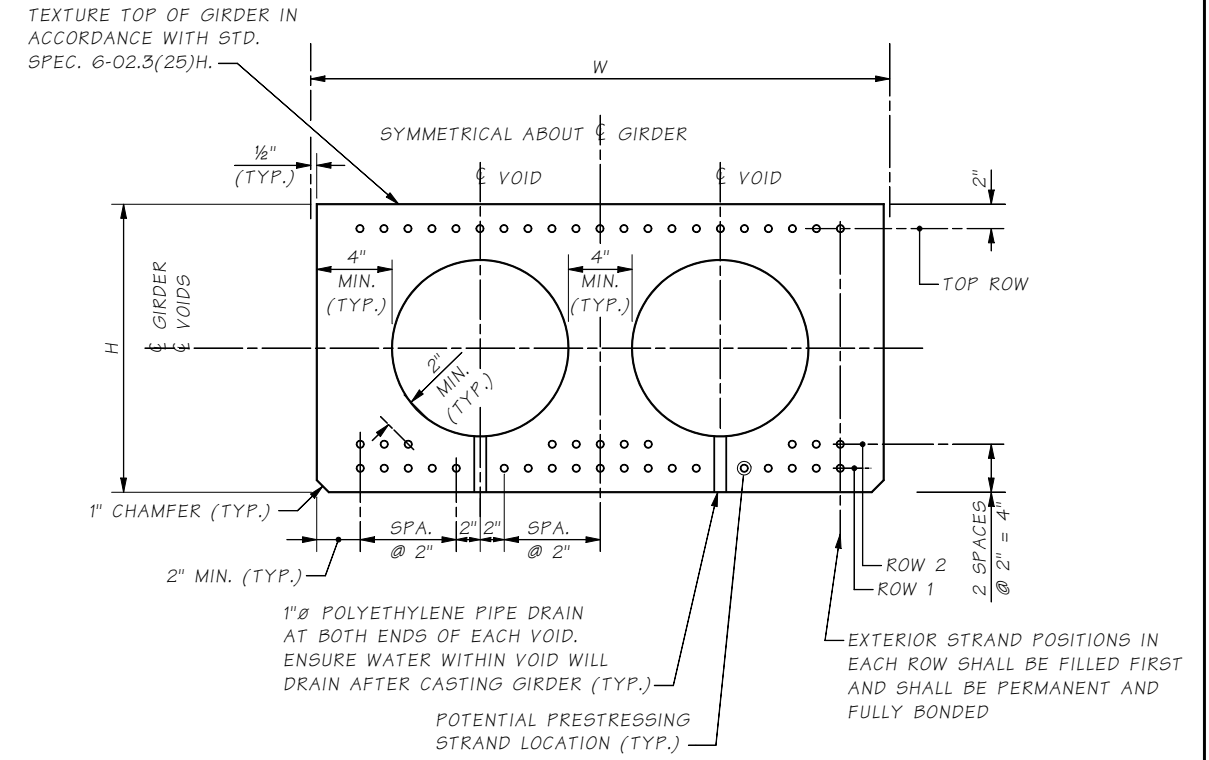


TYPICAL GIRDER SECTION

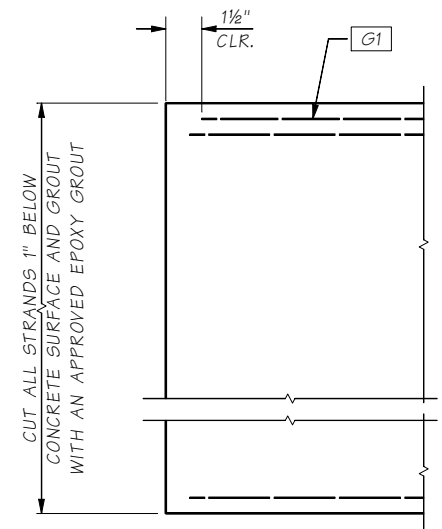

END TYPE B

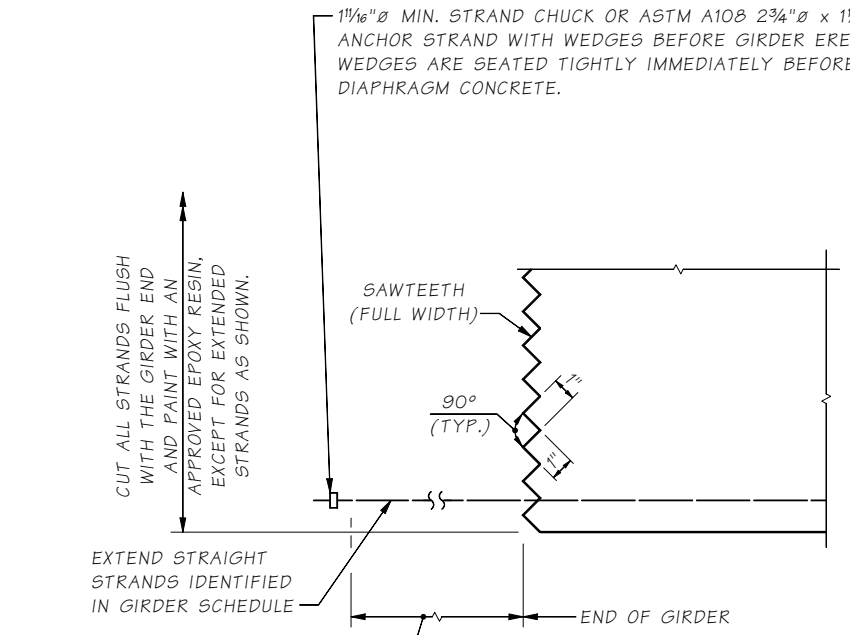

END TYPES A AND D

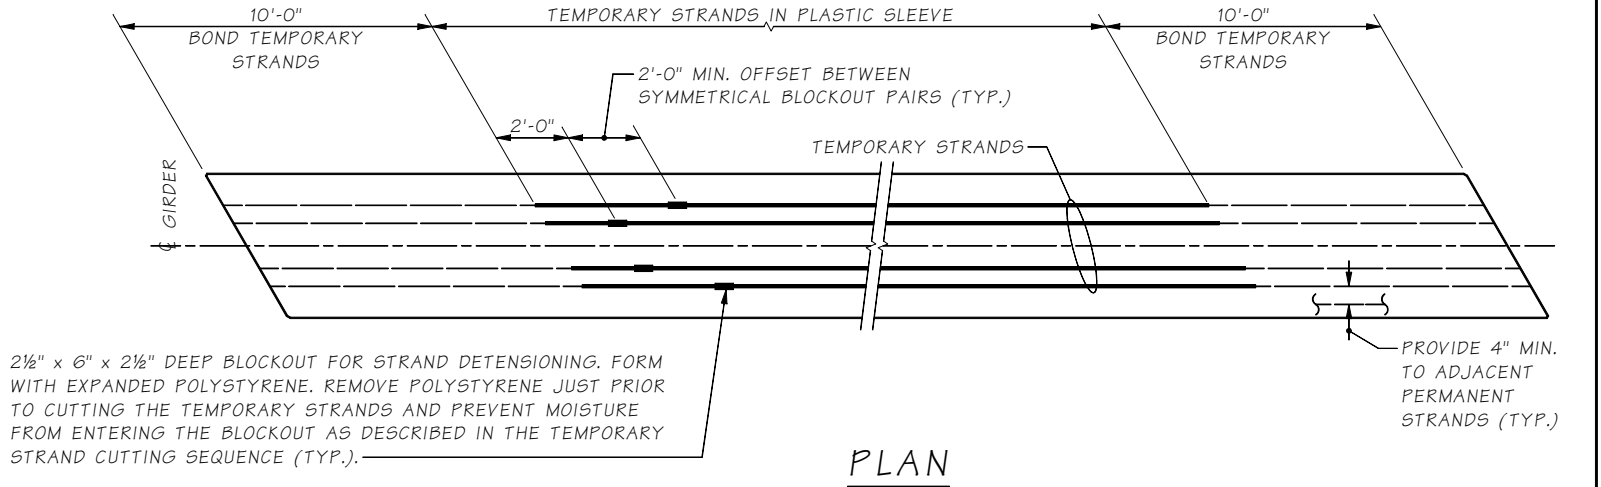

PLAN TEMPORARY STRANDS

TEMPORARY STRAND NOTES

1. SEE GIRDER SCHEDULE FOR REQUIRED NUMBER OF TEMPORARY STRANDS. TEMPORARY STRANDS SHALL BE PLACED IN THE TOP ROW.
2. FOR GIRDERS ERECTED ON A LONGITUDINAL GRADE, STRAND DETENSIONING BLOCKOUTS SHALL BE PLACED AT THE LOW END OF THE GIRDER.
3. SEE "TEMPORARY STRAND CUTTING SEQUENCE" ON CONSTRUCTION SEQUENCE SHEET FOR TEMPORARY STRAND DETENSIONING PROCEDURE.

Last revised on : 04/07/2016

5.6-A8-2

Bridge Design Engr.	M:\STANDARDS\Girders\Flat Slab\SLAB 2 OF 3.MAN	REGION NO.	STATE	FED. AID PROJ. NO.	SHEET NO.	TOTAL SHEETS
Supervisor		10	WASH			
Designed By		JOB NUMBER				
Checked By						
Detailed By						
Bridge Projects Engr.						
Prelim. Plan By						
Architect/Specialist	DATE	REVISION	BY	APPD		

Wed Aug 28 10:44:25 2019

BRIDGE AND STRUCTURES OFFICE



STANDARD PRESTRESSED CONCRETE GIRDERS
SLAB GIRDER DETAILS 2 OF 3

BRIDGE SHEET NO.
SHEET
OF
SHEETS