


Last revised on : 5/23/2016

SR FILE NO. SHEET

5.0-A8-5

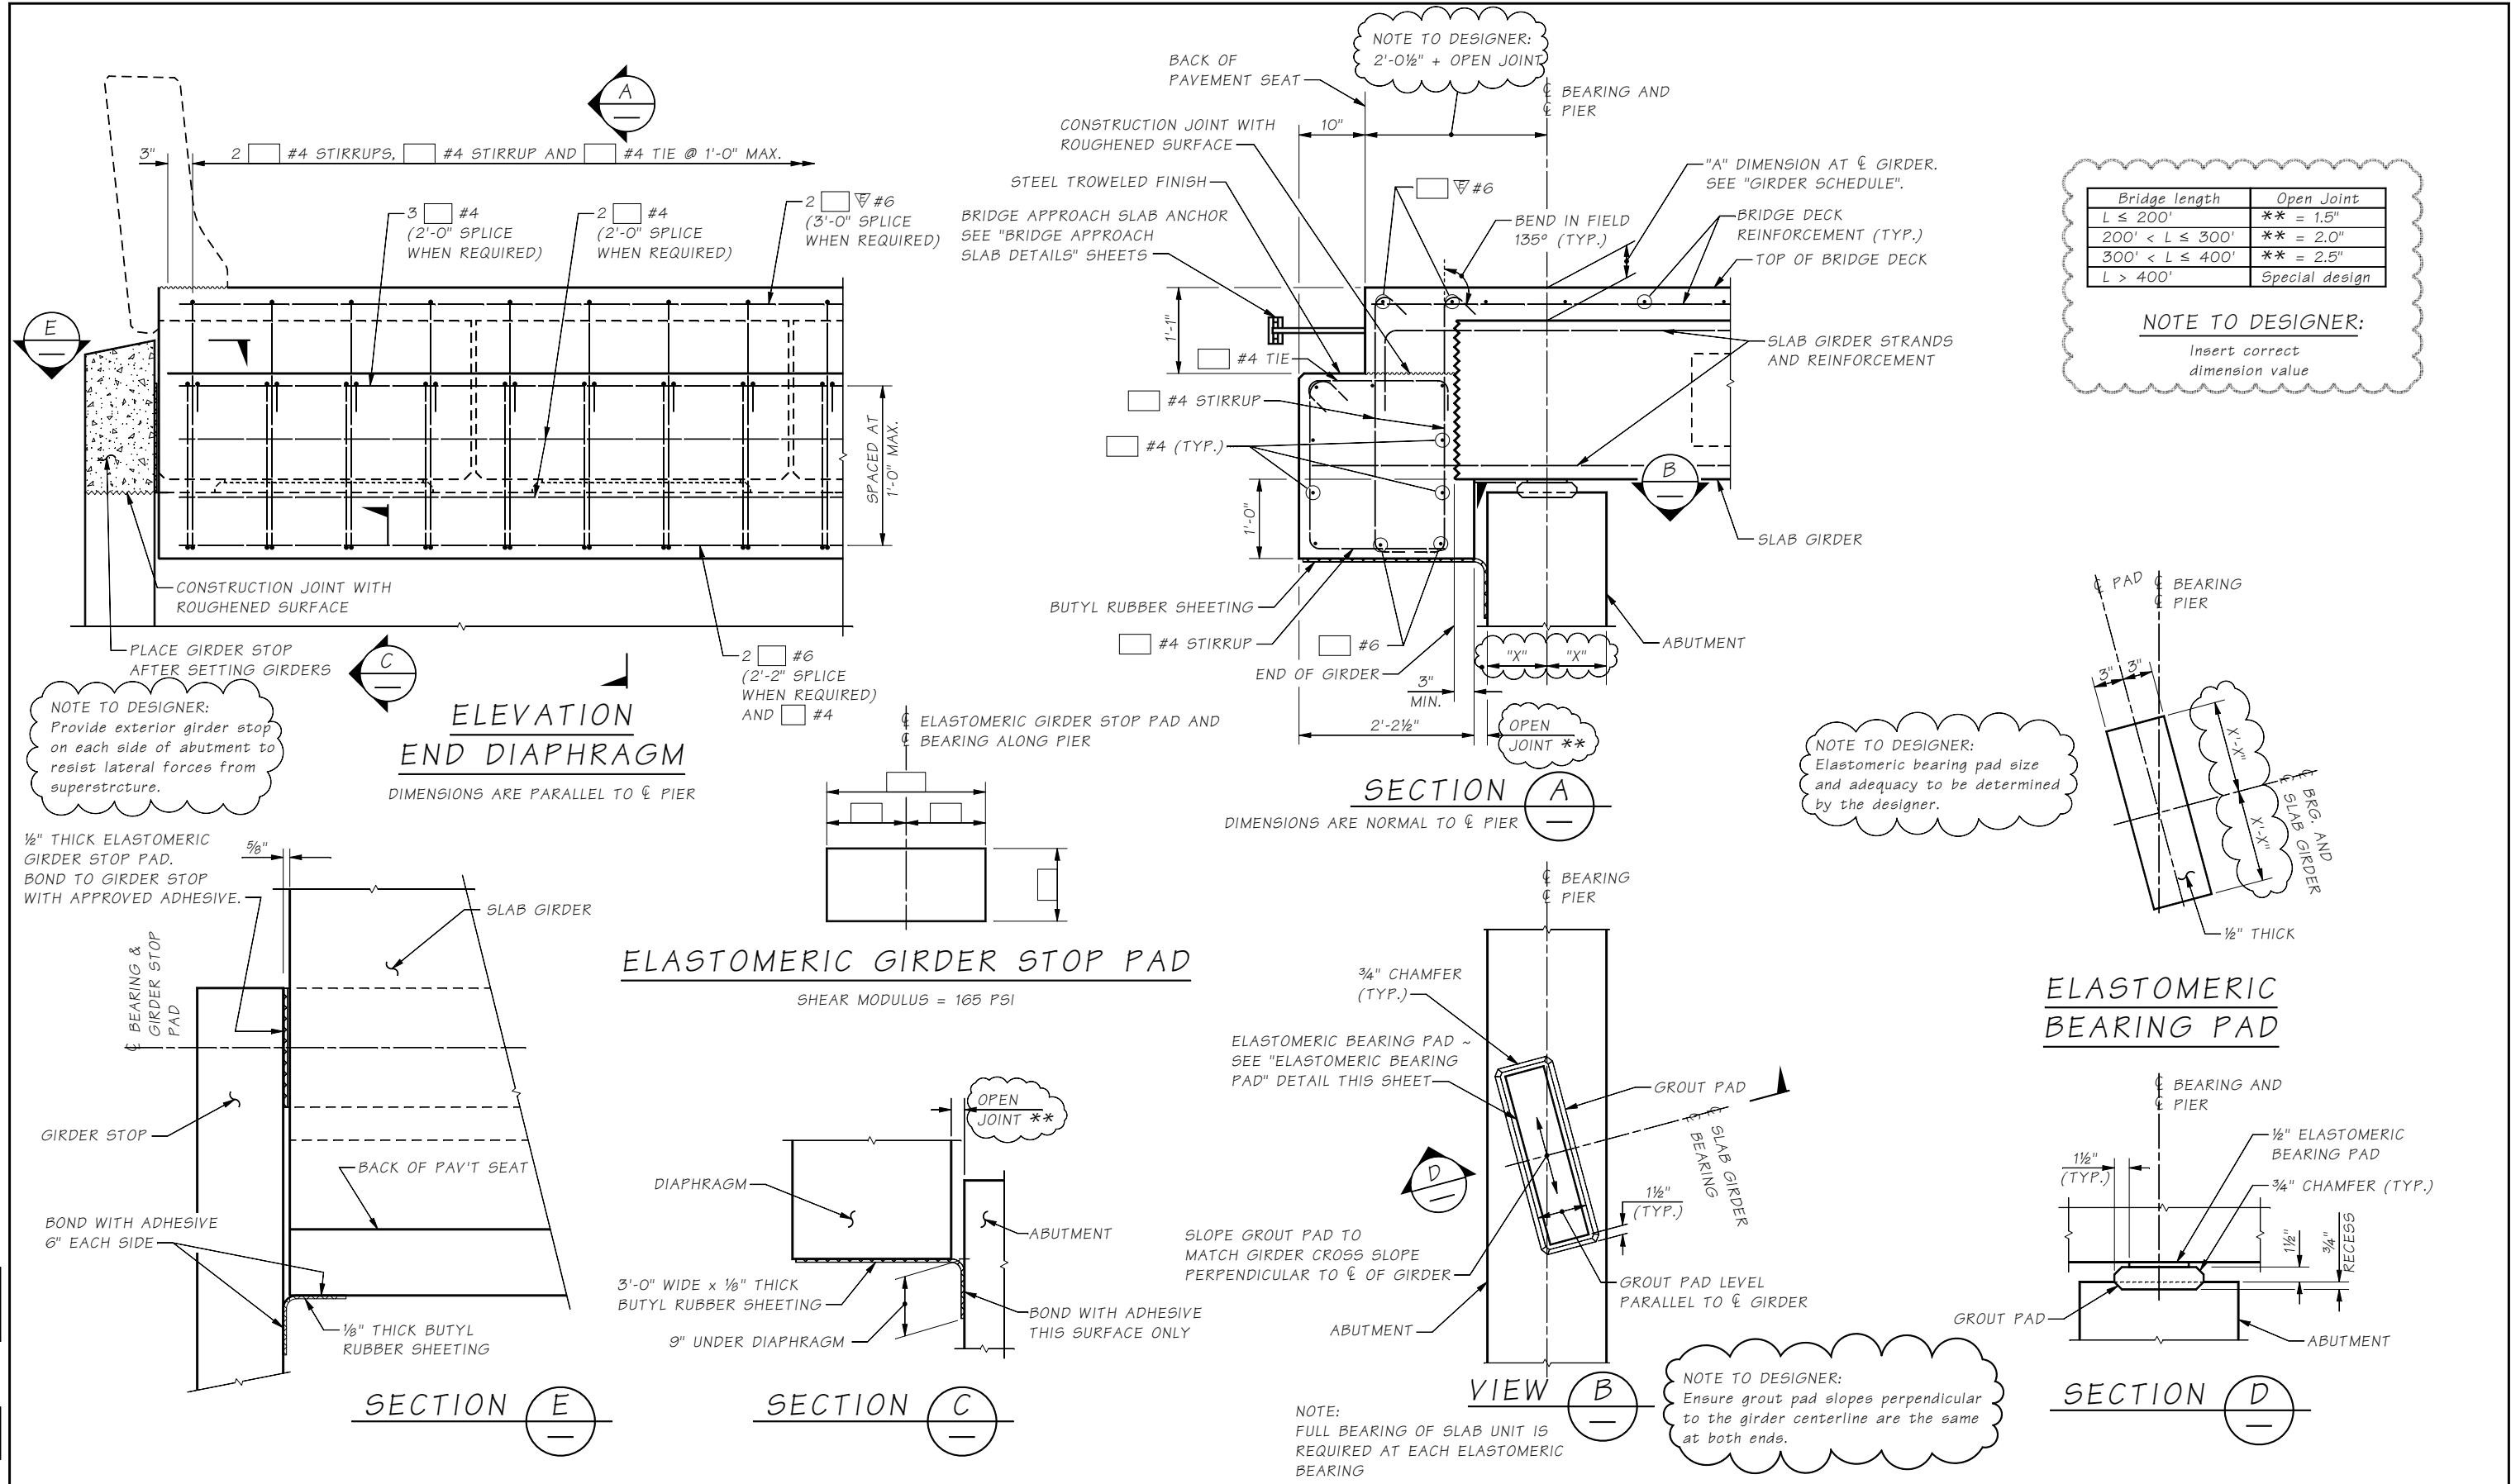

Bridge Design Engr.	M:\STANDARDS\Girders\Flat Slab\SLAB GIRDER END DIAPHRAGM.MAN						
Supervisor		REGION NO.	STATE	FED. AID PROJ. NO.	SHEET NO.	TOTAL SHEETS	
Designed By		10	WASH.				
Checked By		JOB NUMBER					
Detailed By							
Bridge Projects Engr.							
Prelim. Plan By							
Architect/Specialist	DATE	REVISION	BY	APP'D			

BRIDGE AND STRUCTURES OFFICE

Washington State Department of Transportation

STANDARD PRESTRESSED CONCRETE GIRDERS

SLAB GIRDER END DIAPHRAGM

BRIDGE SHEET NO. OF SHEETS