



LAST REVISION 12-11-2014

SR JOB NO. SHEET


6.4-A4

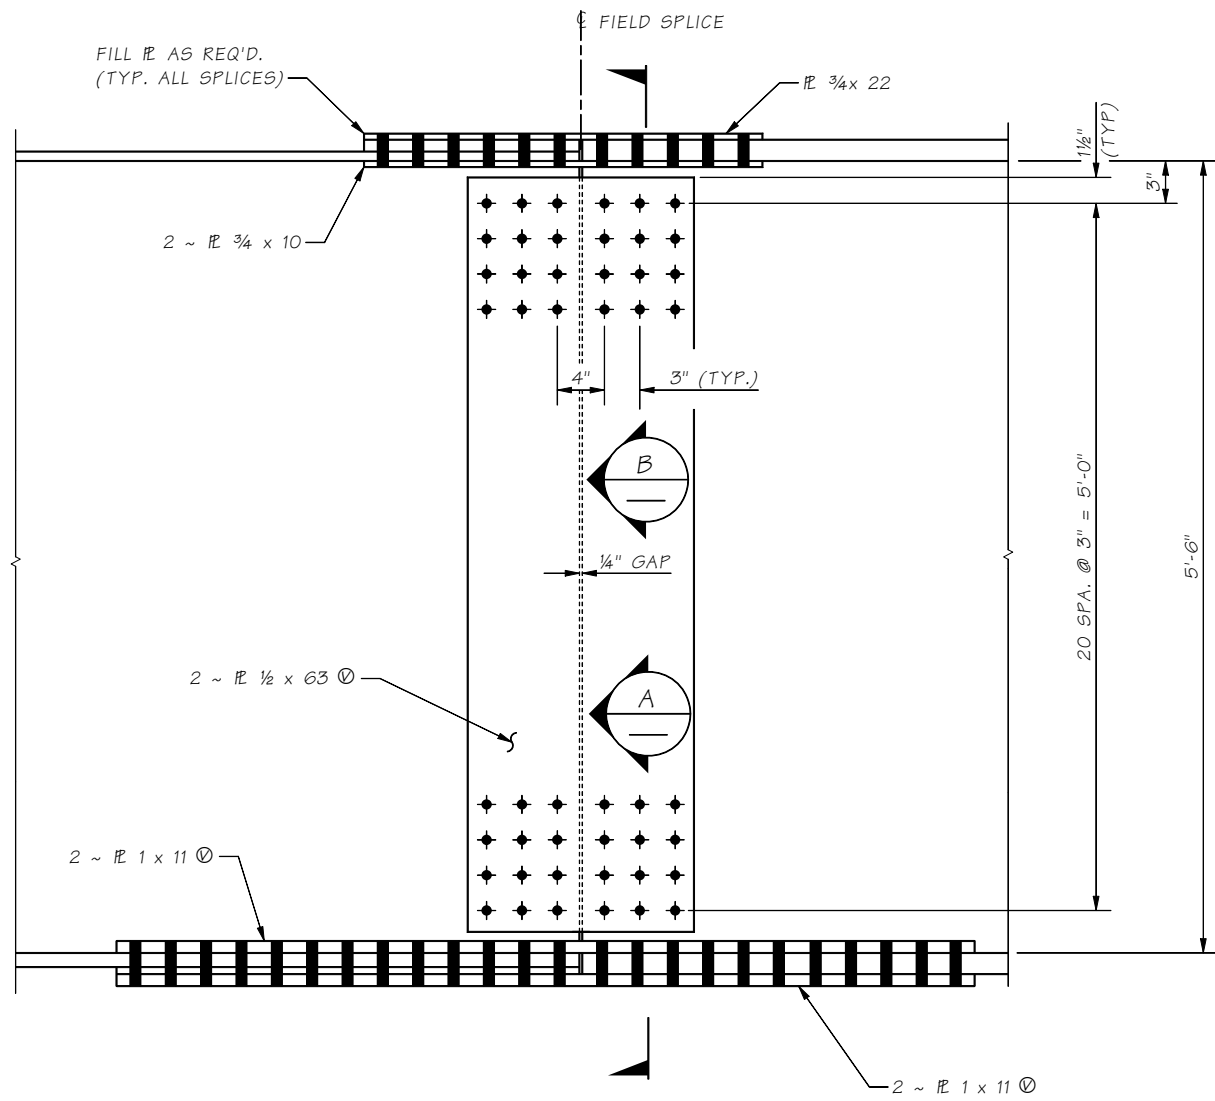


ELEVATION

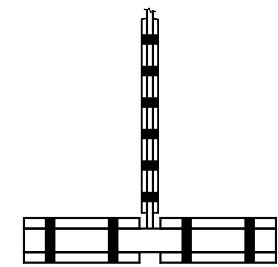

SECTION A

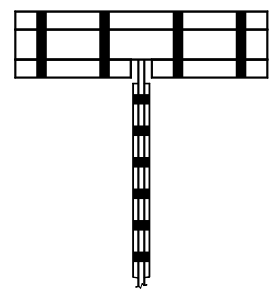


SECTION B

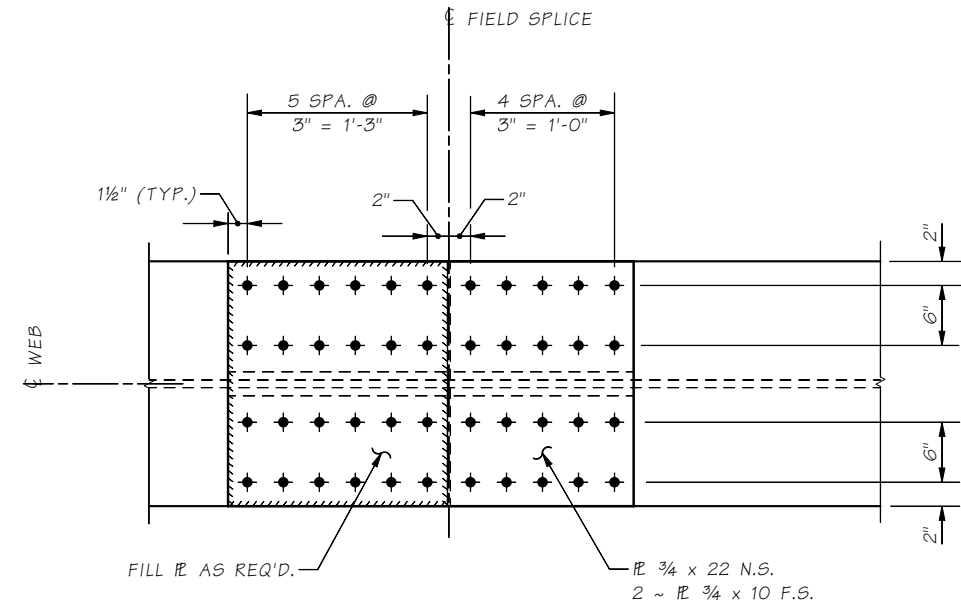

TOP FLANGE PLAN

SEE GIRDER ELEVATION FOR FLANGE SIZES

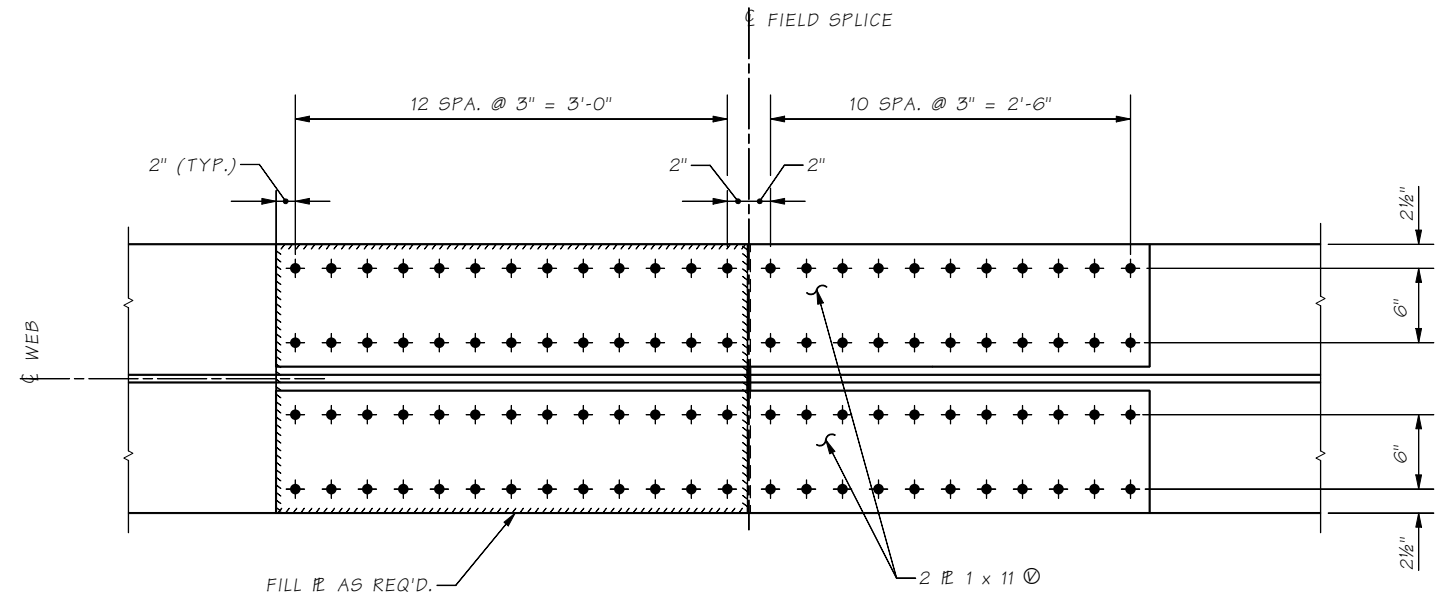

PLAN BOTTOM FLANGE

SEE GIRDER ELEVATION FOR FLANGE SIZES

Bridge Design Engr.	<Window files>S64-A4		REGION NO.	STATE	FED. AID PROJ. NO.	SHEET NO.	TOTAL SHEETS
Supervisor			10	WASH.			
Designed By			JOB NUMBER				
Checked By							
Detailed By							
Bridge Projects Engr.							
Prelim. Plan By							
Architect/Specialist	DATE	REVISION	BY	APP'D			

BRIDGE AND STRUCTURES OFFICE



STEEL PLATE GIRDER  
EXAMPLE - FIELD SPLICE

BRIDGE SHEET NO.  
SHEET  
OF  
SHEETS