


LAST REVISION 12-11-2014

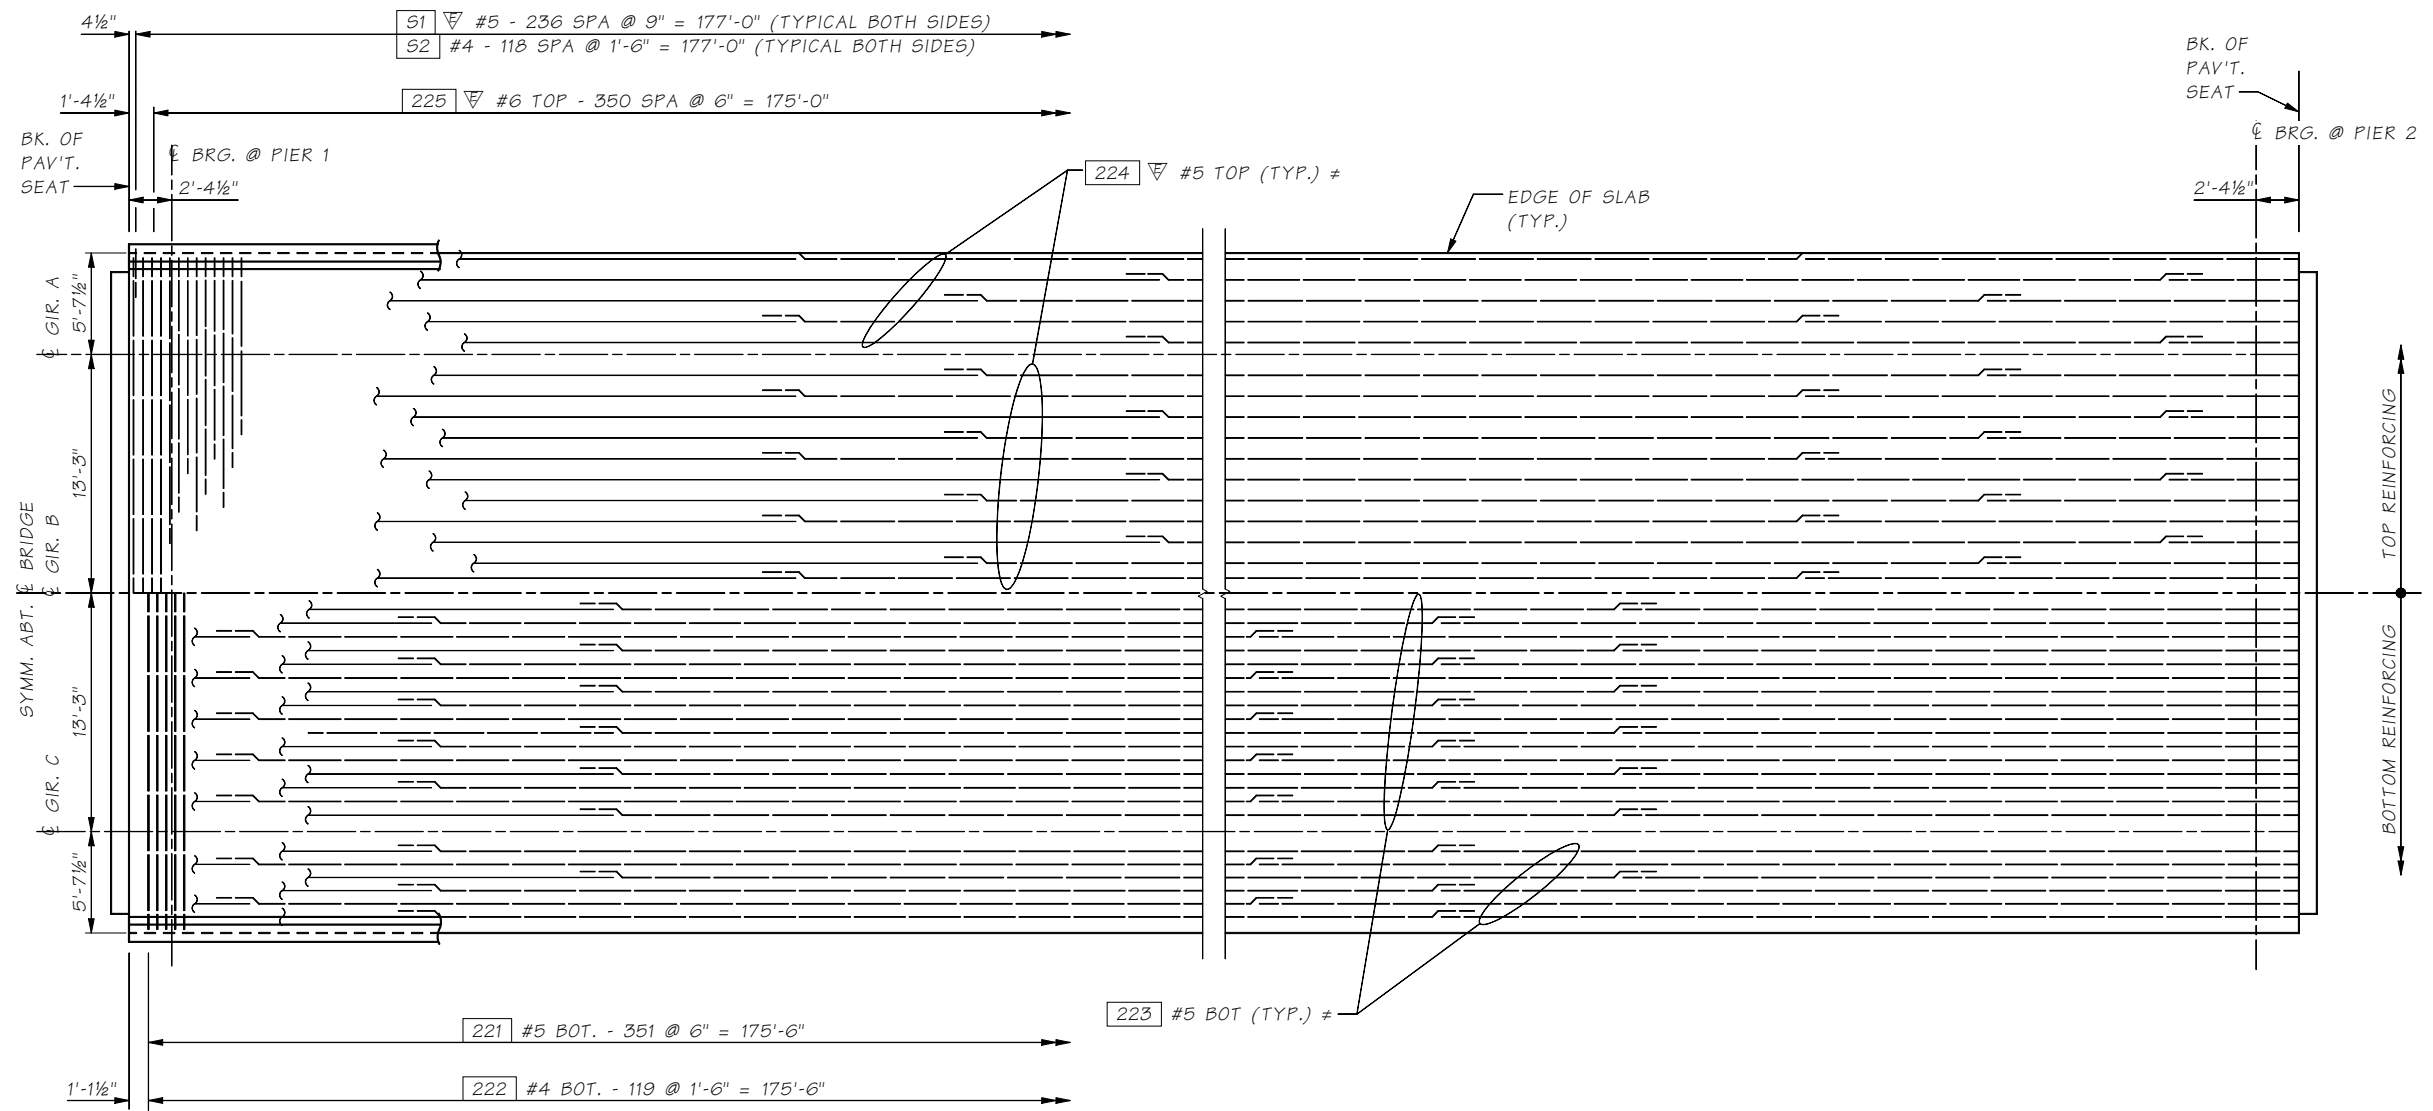

ROADWAY SLAB REINFORCING

* LOCATION OF REBAR SPLICES AT CONTRACTORS OPTION, EXCEPT ALL SPLICES SHALL BE ALTERNATED, SO NO MORE THAN 50% OF REBAR IS SPLICED AT THE SAME LOCATION, NORMAL TO CL OF BRIDGE.

NOTE:
2'-0" MINIMUM REBAR LAP SPLICE LENGTH FOR ALL LONGITUDINAL BARS.

6.4-AB

SR JOB NO. SHEET

Bridge Design Engr.	<Window files>S64-AB		REGION NO.	STATE	FED. AID PROJ. NO.	SHEET NO.	TOTAL SHEETS
Supervisor			10	WASH.			
Designed By			JOB NUMBER				
Checked By							
Detailed By							
Bridge Projects Engr.							
Prelim. Plan By							
Architect/Specialist	DATE	REVISION	BY	APP'D			

Thu Jan 15 08:59:00 2015

BRIDGE AND STRUCTURES OFFICE



STEEL PLATE GIRDER
EXAMPLE - SLAB PLAN

BRIDGE SHEET NO.
SHEET
OF
SHEETS