




**BENDING DIAGRAM**

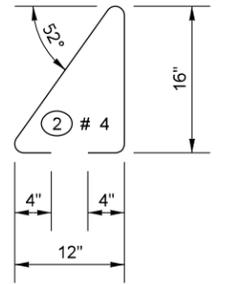

**NOTES**  
 ALL BENDS ARE 2" (IN) RADIUS.  
 ALL DIMENSIONS ARE OUT TO OUT.

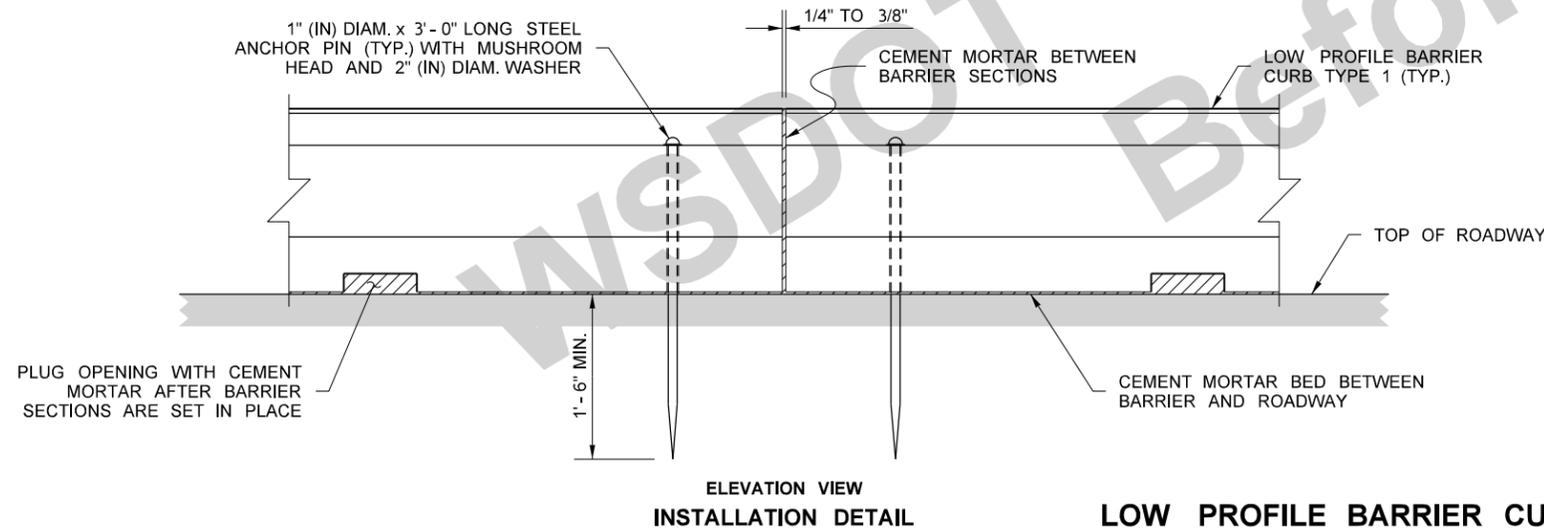

**LOW PROFILE BARRIER CURB TYPE 3  
 (PRE-CAST)**

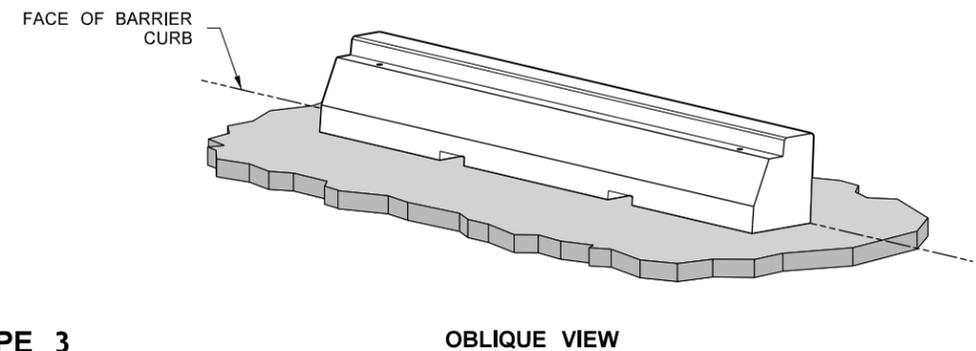

FILE NAME	S:\Design R P& S\4-Standards\2-Plan Sheet Library\01-Master PSL\TB Traffic Barrier\TB-15\TB-15.dgn			REGION NO.	STATE	FED.AID PROJ.NO.	Washington State Department of Transportation	Plot 1
TIME	8:17:13 AM			WASH				PLAN REF NO TB-15
DATE	10/10/2023			JOB NUMBER			SHEET 1 OF 1 SHEETS	
PLOTTED BY	liddelf			CONTRACT NO.	LOCATION NO.			
DESIGNED BY								
ENTERED BY								
CHECKED BY								
PROJ. ENGR.							LOW PROFILE BARRIER CURB TYPE 3	
REGIONAL ADM.	REVISION	DATE	BY					