
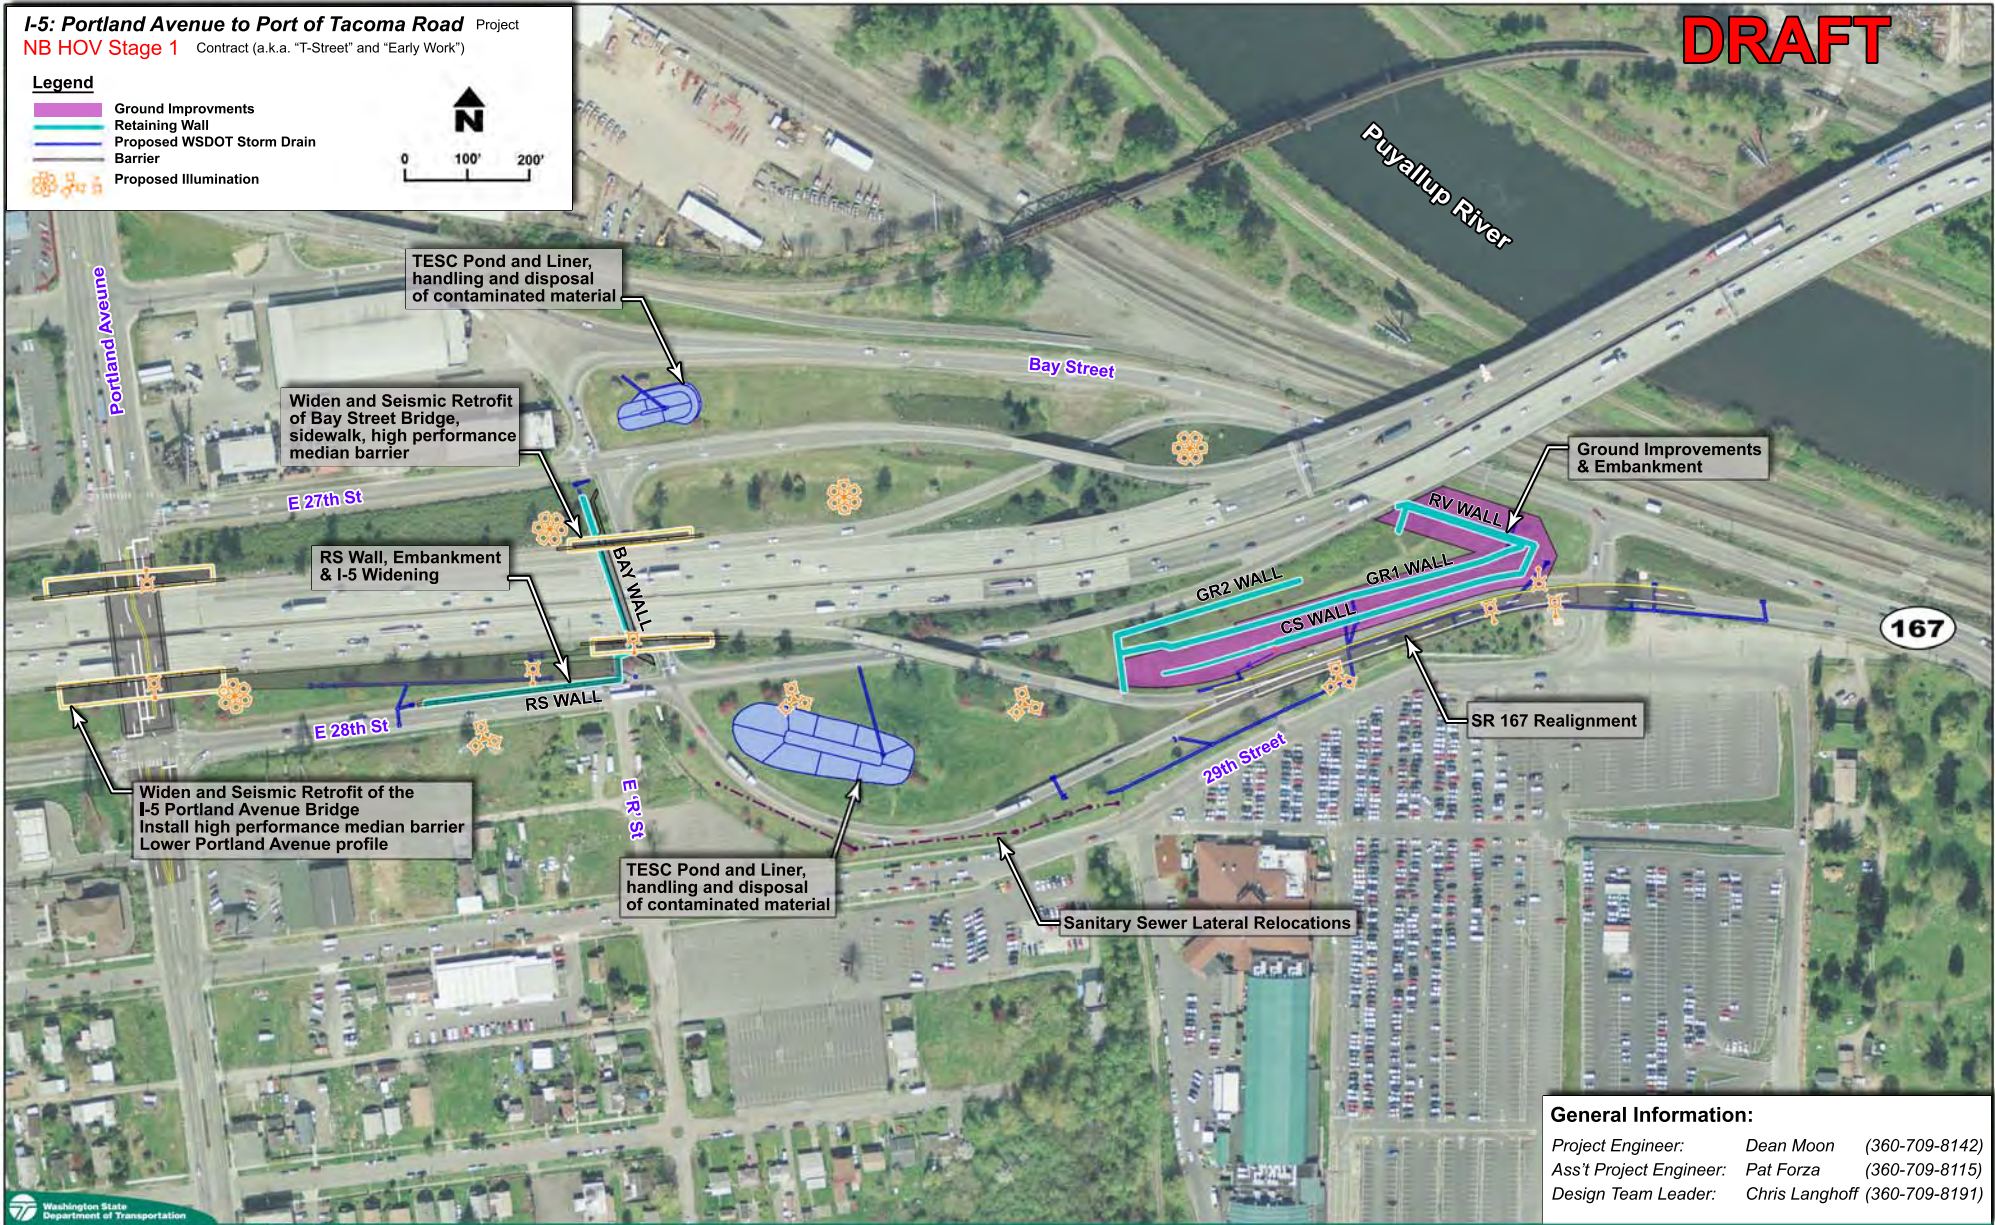


**I-5: Portland Avenue to Port of Tacoma Road** Project  
**NB HOV Stage 1** Contract (a.k.a. "T-Street" and "Early Work")

**DRAFT**

- Legend**
- Ground Improvements
  - Retaining Wall
  - Proposed WSDOT Storm Drain
  - Barrier
  - Proposed Illumination

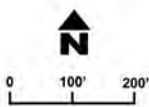

**General Information:**  
 Project Engineer: Dean Moon (360-709-8142)  
 Ass't Project Engineer: Pat Forza (360-709-8115)  
 Design Team Leader: Chris Langhoff (360-709-8191)