



GRATE "A"
(APPROXIMATE WEIGHT 215 LBS)

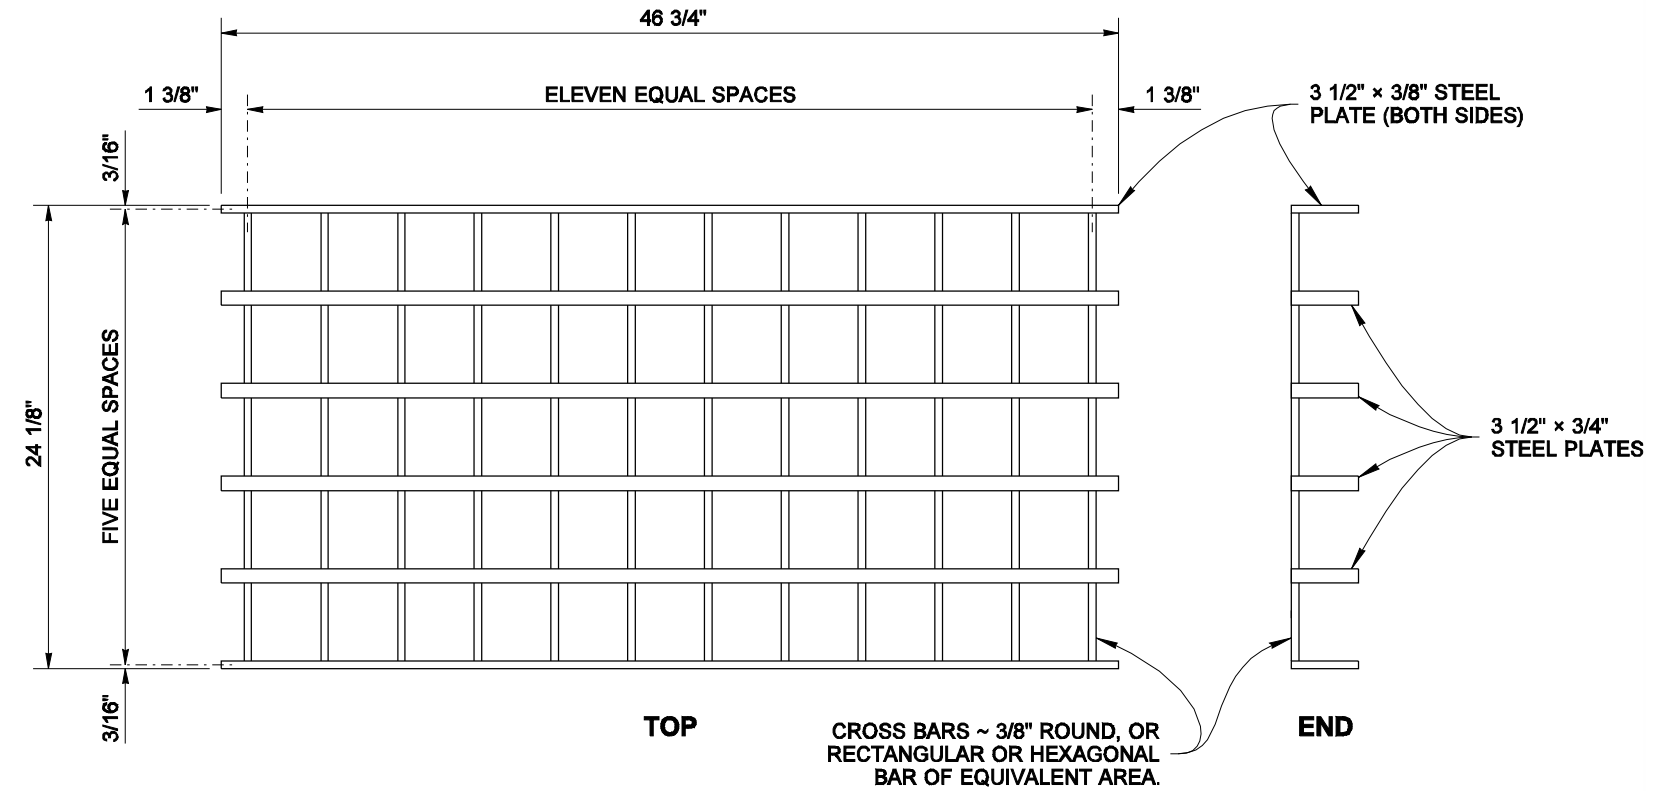


GRATE "B"
(APPROXIMATE WEIGHT 215 LBS)


DRAWN BY: MARK SUJKA

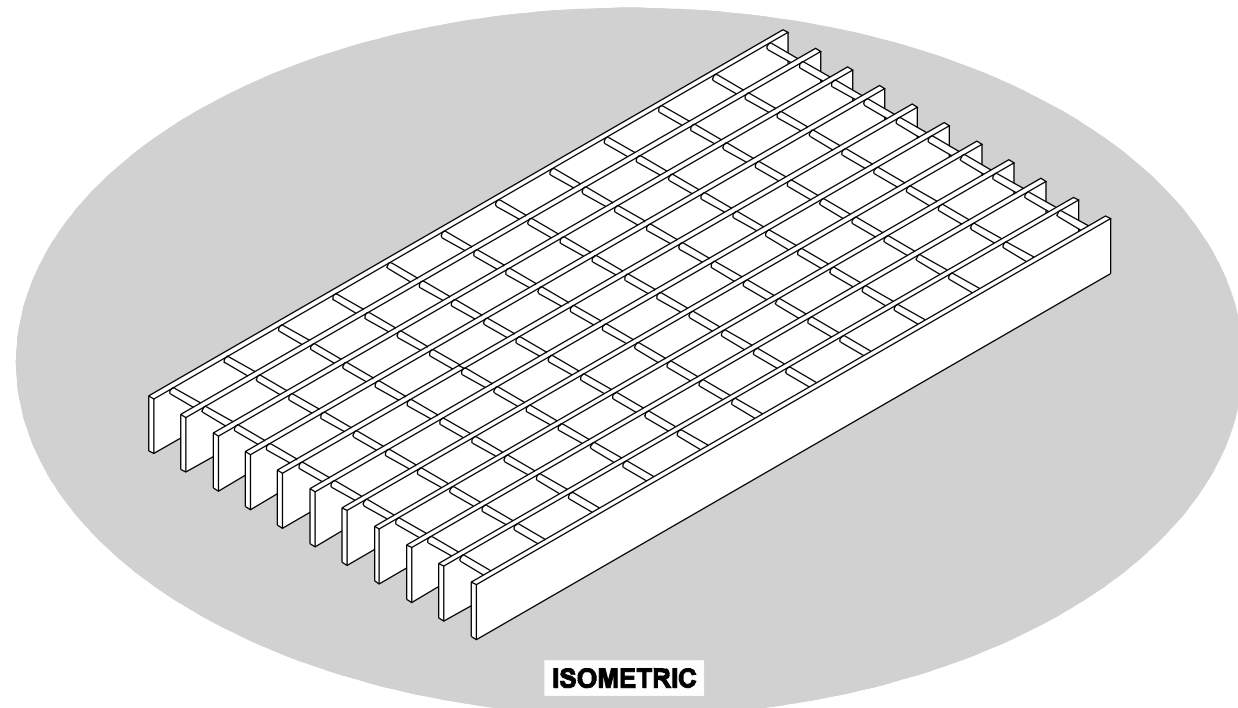

ISOMETRIC

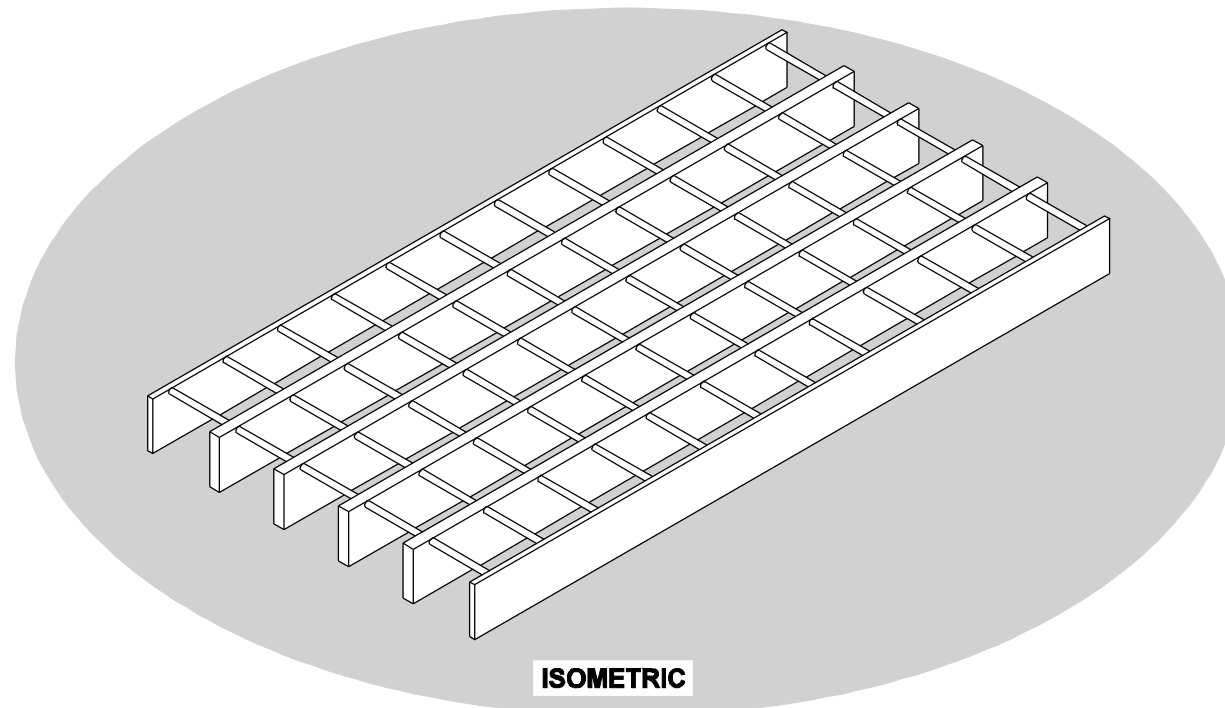

ISOMETRIC

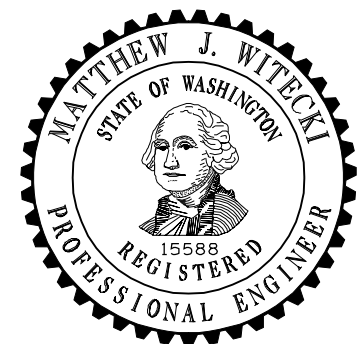

EXPIRES JULY 1, 2007

NOTE: THIS PLAN IS NOT A LEGAL ENGINEERING DOCUMENT BUT AN ELECTRONIC DUPLICATE. THE ORIGINAL, SIGNED BY THE ENGINEER AND APPROVED FOR PUBLICATION, IS KEPT ON FILE AT THE WASHINGTON STATE DEPARTMENT OF TRANSPORTATION. A COPY MAY BE OBTAINED UPON REQUEST.

**WELDED GRATES
FOR GRATE INLET
STANDARD PLAN B-40.20-00**

SHEET 1 OF 1 SHEET

APPROVED FOR PUBLICATION

Harold J. Peterfeso 06-01-06
STATE DESIGN ENGINEER DATE

