



Columbia River CROSSING Add/Drop Lane Designs


No Build

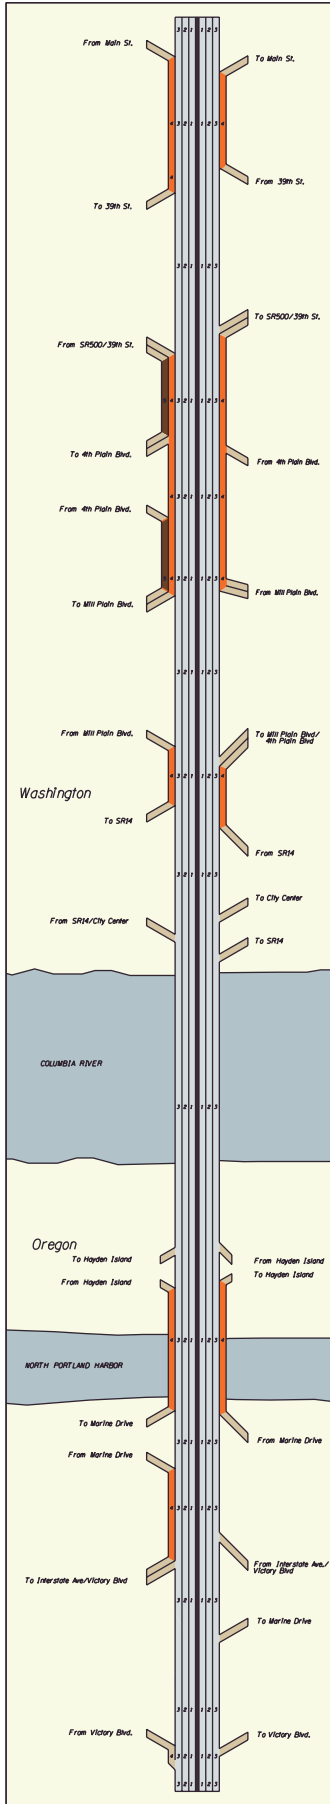

8 Lane

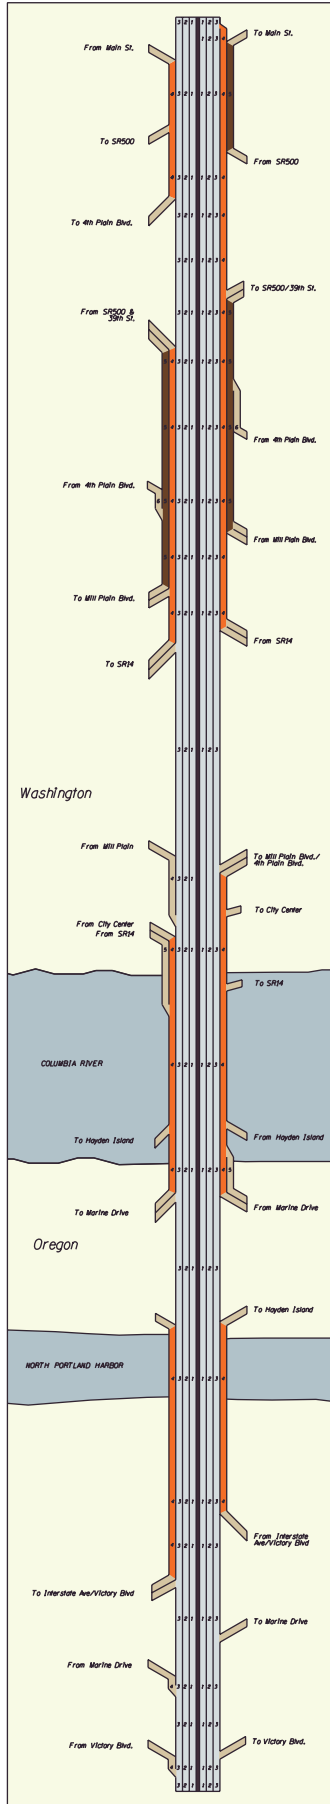

10 Lane

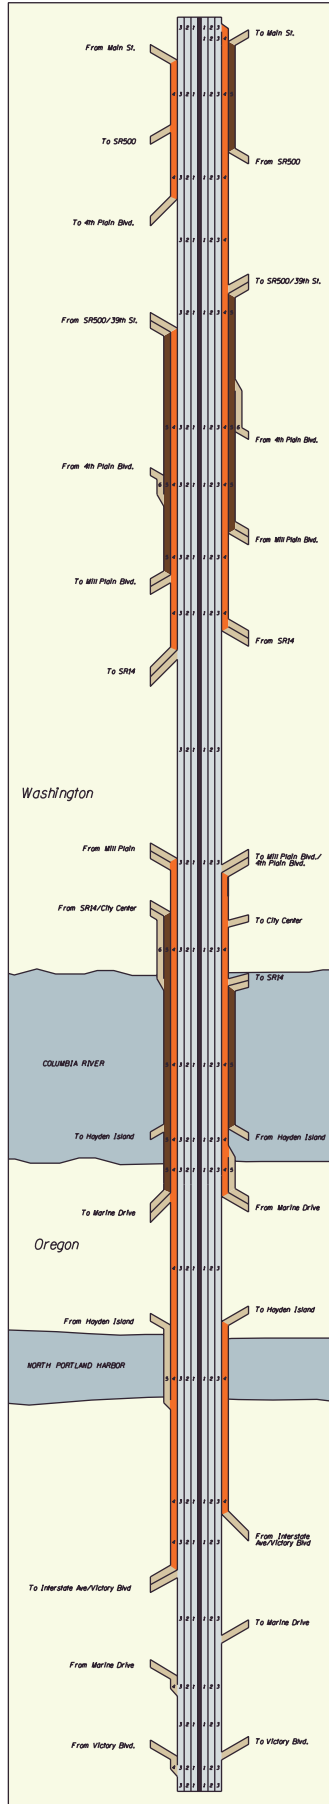

12 Lane

