

Recommended Broadway/Washington Alignment

Light Rail Station

Proposed Train Alignment

Bus Stop

Sidewalks

On-street Parking

Southbound Traffic

Northbound Traffic

Parked Car

Open Driveway

Proposed Driveway Closure


Driveway Access

Right-of-Way (ROW) Acquisition

Possible ROW Acquisition

Please see
17th Street Alignment Map

DRAFT
03/29/2011

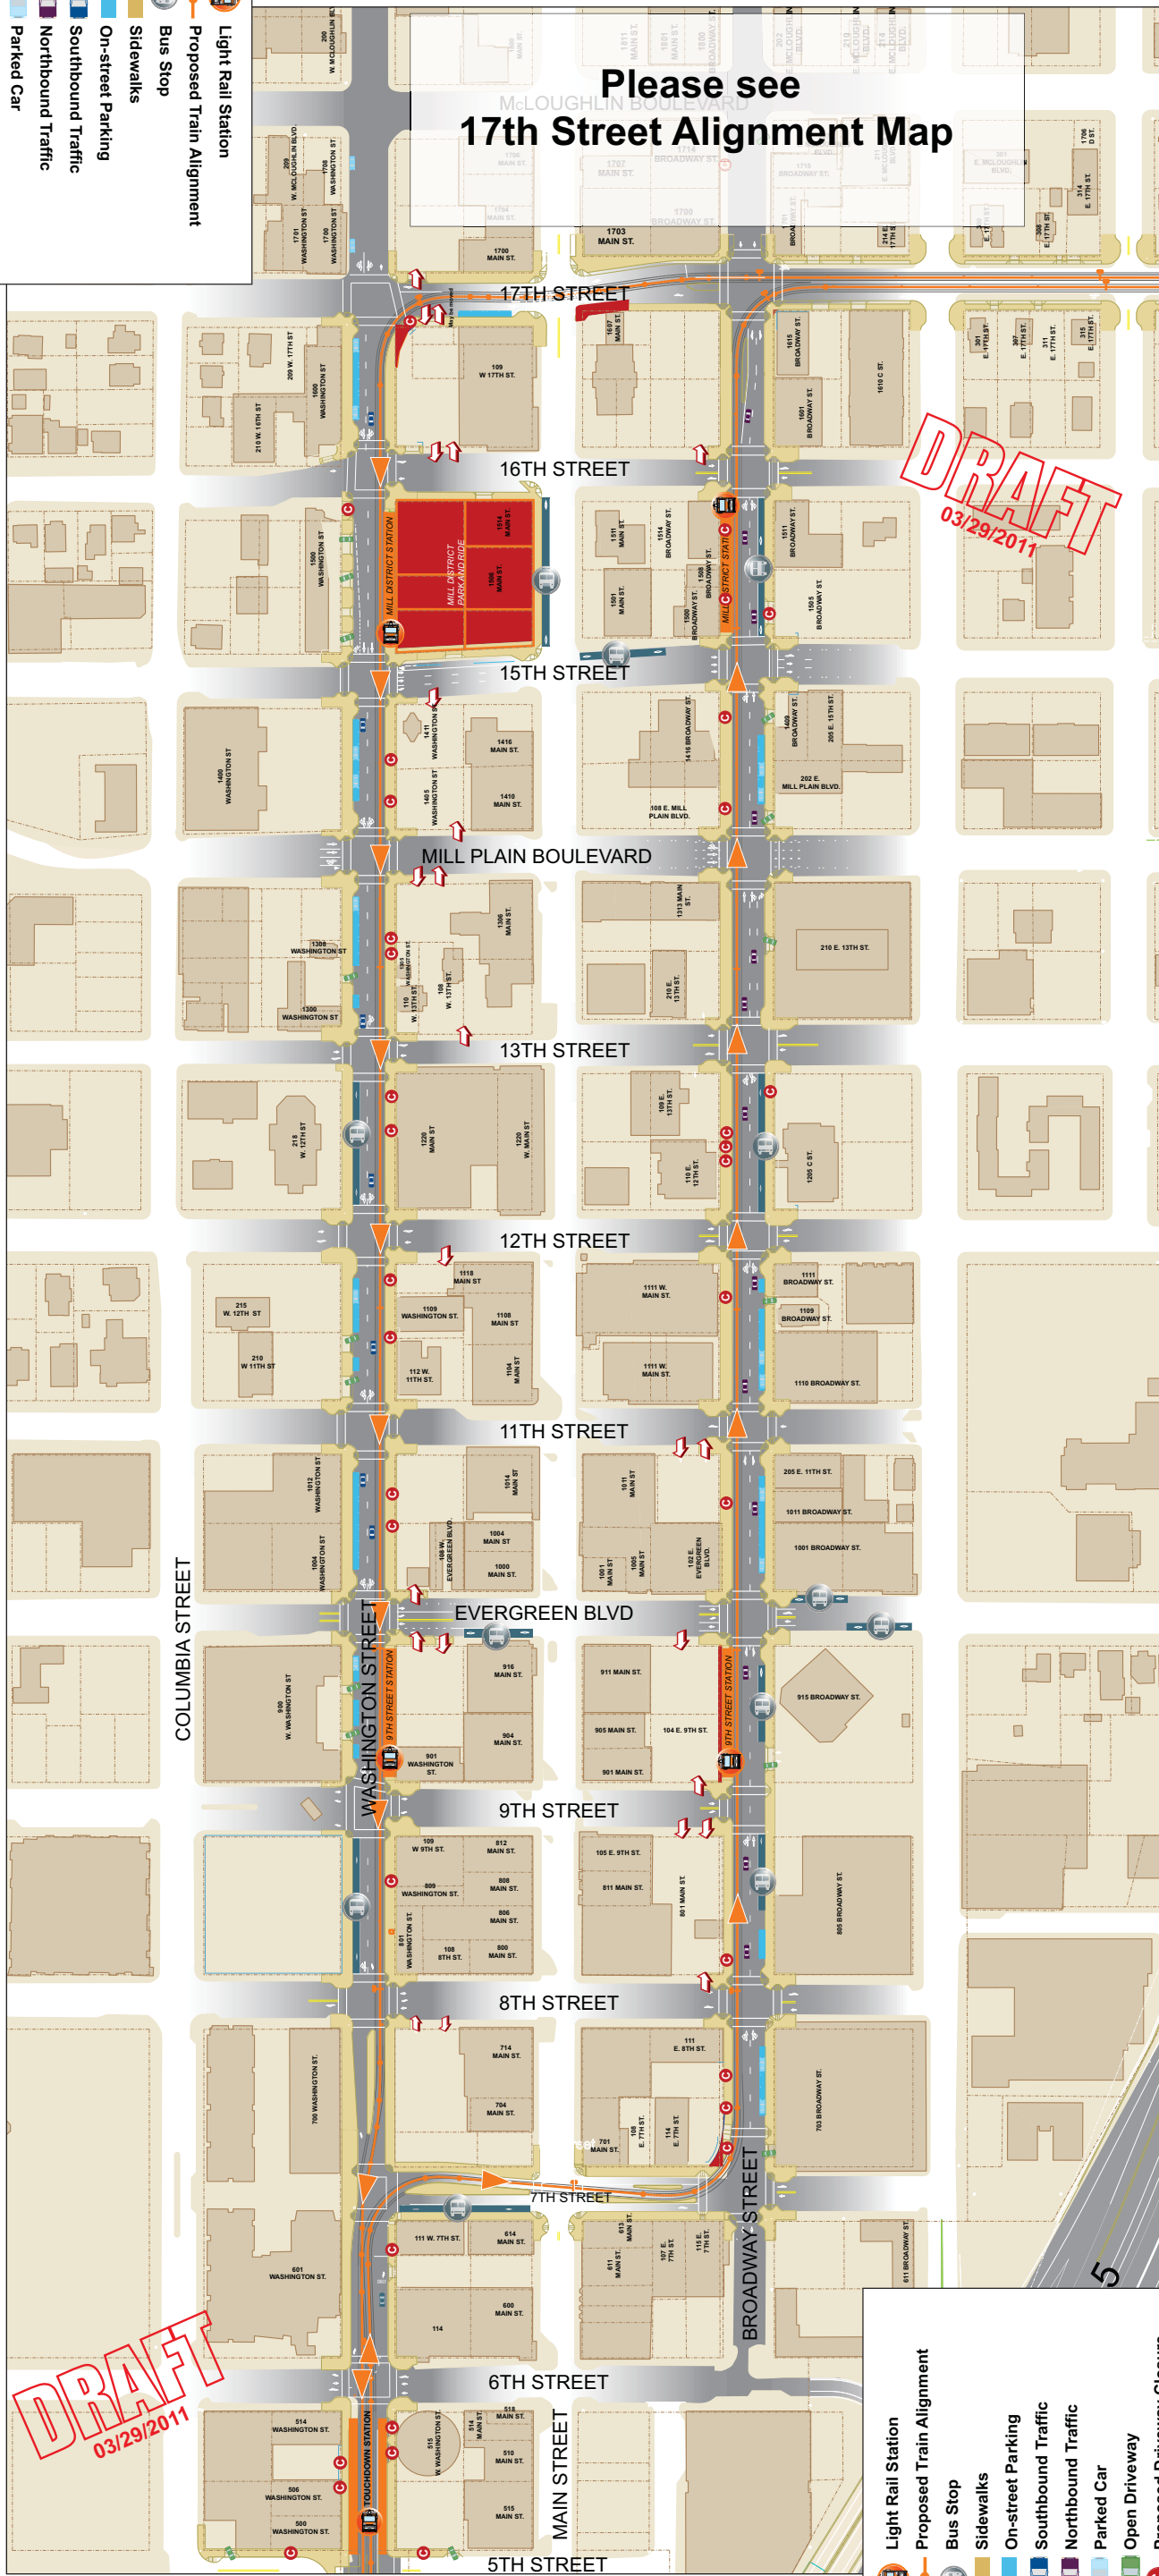

Light Rail Station

Proposed Train Alignment

Bus Stop

Sidewalks

On-street Parking

Southbound Traffic

Northbound Traffic

Parked Car

Open Driveway

Proposed Driveway Closure

Driveway Access


Right-of-Way (ROW) Acquisition

Possible ROW Acquisition

DRAFT
03/29/2011

East/West Alignment Options 17th Street

- Light Rail Station
- Proposed Train Alignment
- Bus Stop
- Sidewalks
- On-street Parking
- Bicycle Lane
- Southbound Traffic
- Northbound Traffic
- Eastbound Traffic
- Westbound Traffic
- Parked Car
- Open Driveway
- Proposed Driveway Closure
- Driveway Access
- Right-of-Way Acquisition

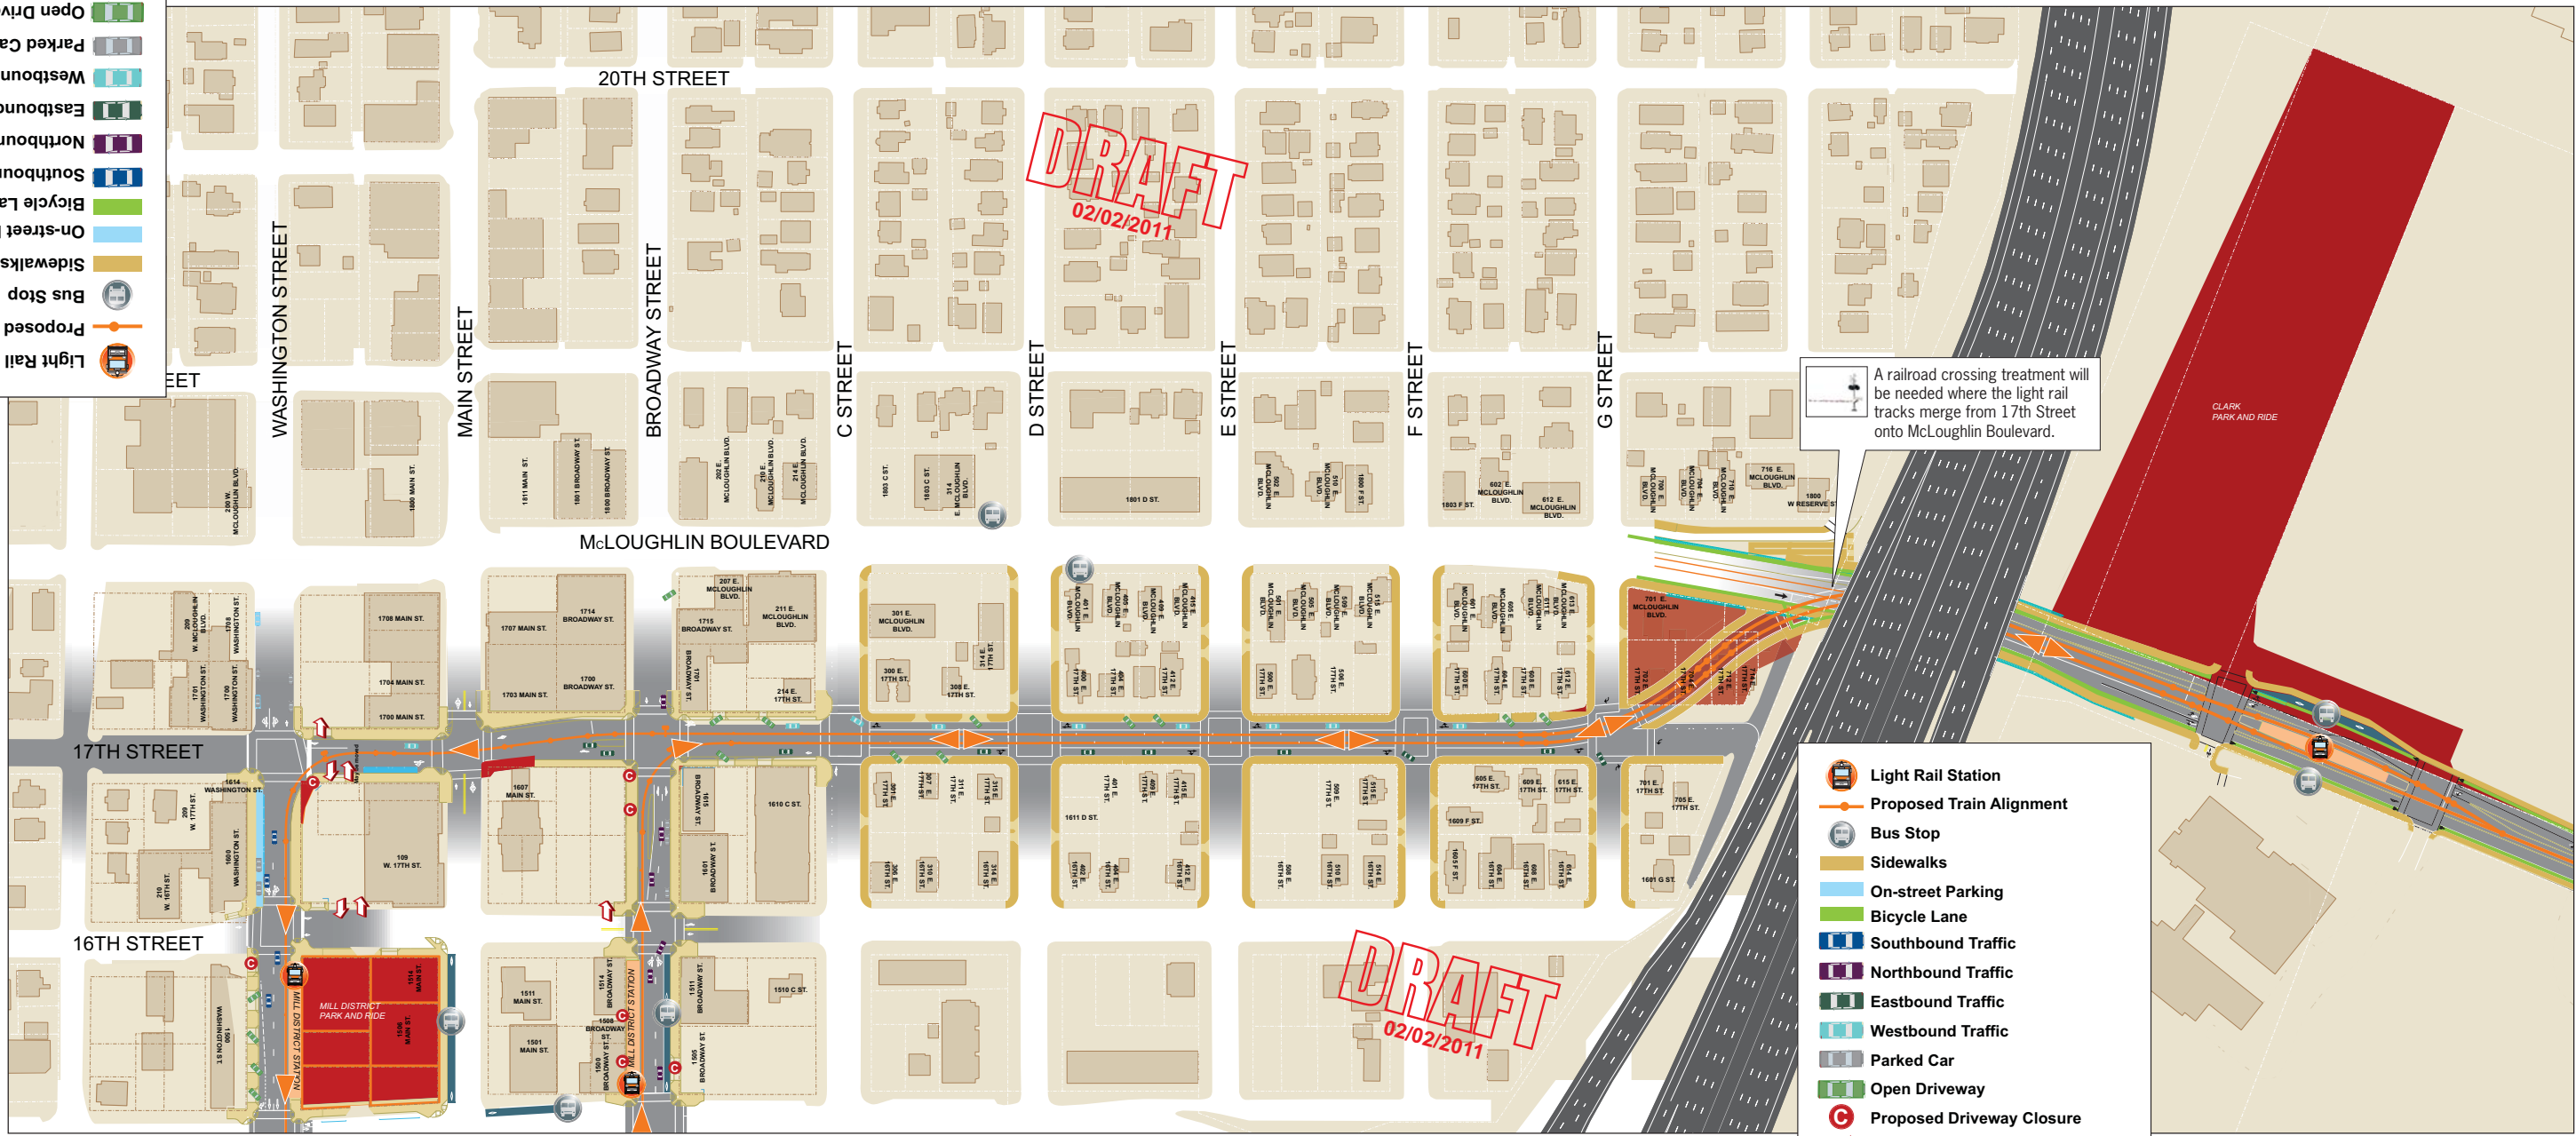

A railroad crossing treatment will be needed where the light rail tracks merge from 17th Street onto McLoughlin Boulevard.

- Light Rail Station
- Proposed Train Alignment
- Bus Stop
- Sidewalks
- On-street Parking
- Bicycle Lane
- Southbound Traffic
- Northbound Traffic
- Eastbound Traffic
- Westbound Traffic
- Parked Car
- Open Driveway
- Proposed Driveway Closure
- Driveway Access
- Right-of-Way Acquisition